


SURVEYED: HENDRIKSE SURVEYS  
CELL: 083-2847600  
BOX 1022  
SPRINGBOK  
8240

SEE SHEET 103-4

Kings Haeth 154  
J J Myburgh  
Cell 082 786 7227



SEE SHEET 103-6

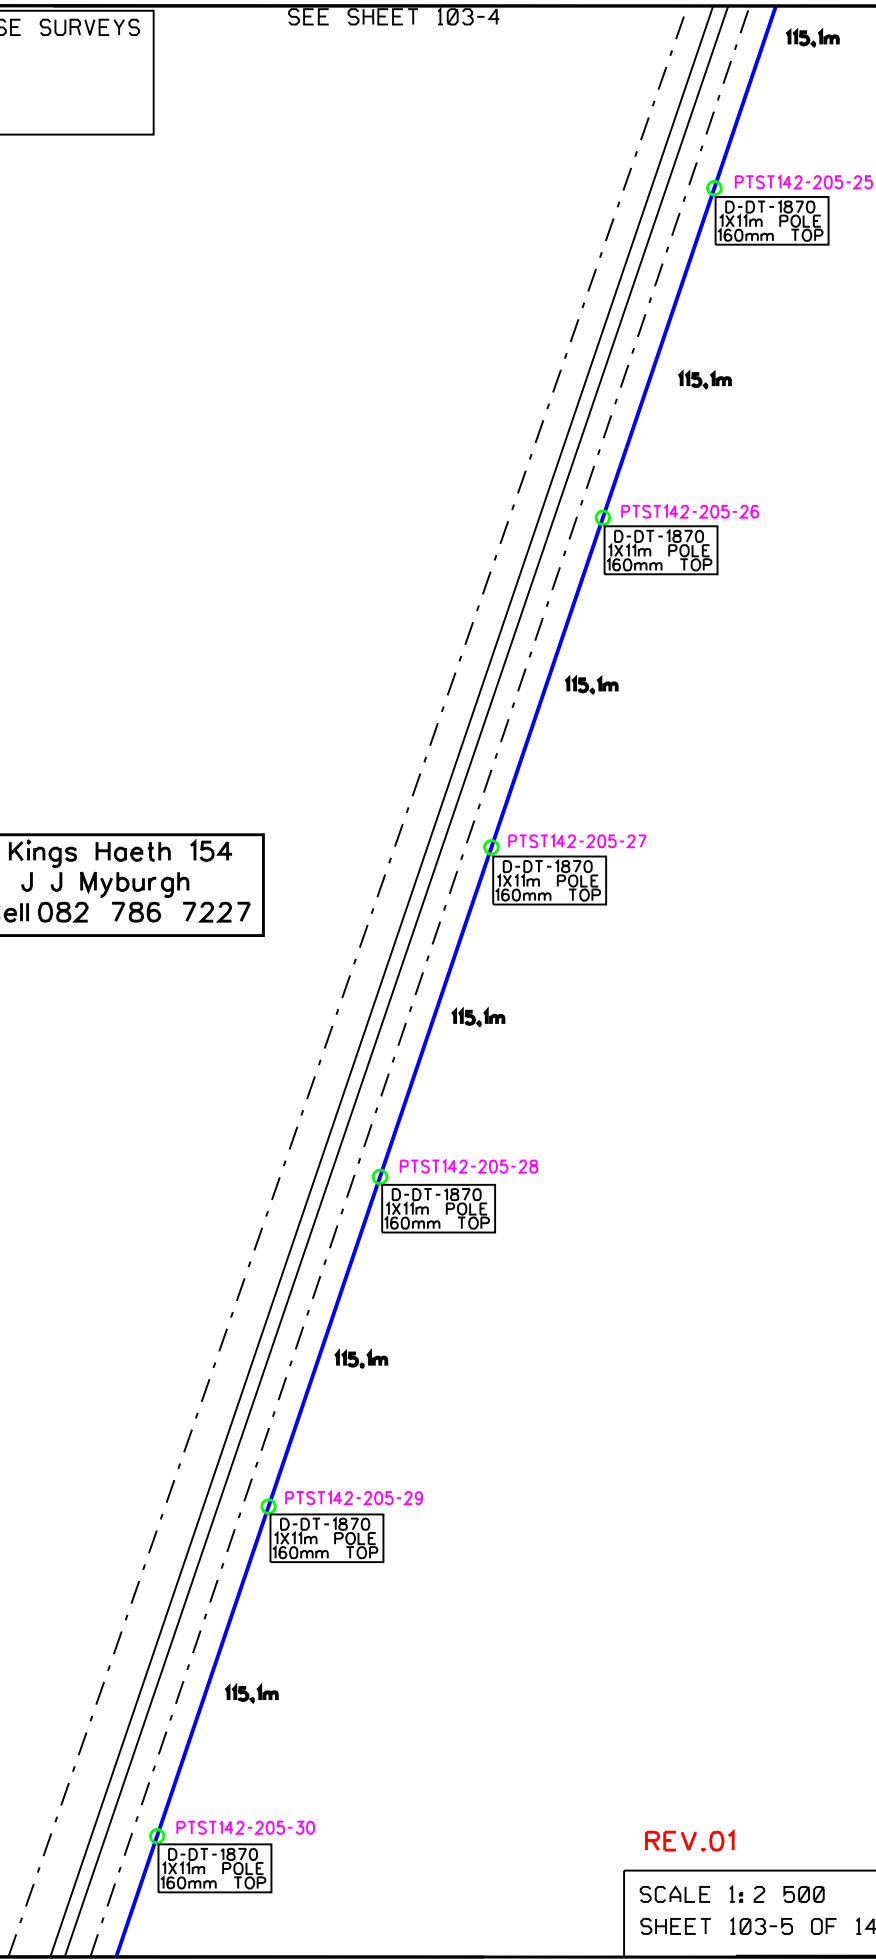

REV.01

SCALE 1: 2 500  
SHEET 103-5 OF 144 SHEETS