


SURVEYED: HENDRIKSE SURVEYS  
CELL: 083-2847600  
BOX 1022  
SPRINGBOK  
8240

SEE SHEET 103-5

Kings Hoeth 154  
J J Myburgh  
Cell 082 786 7227

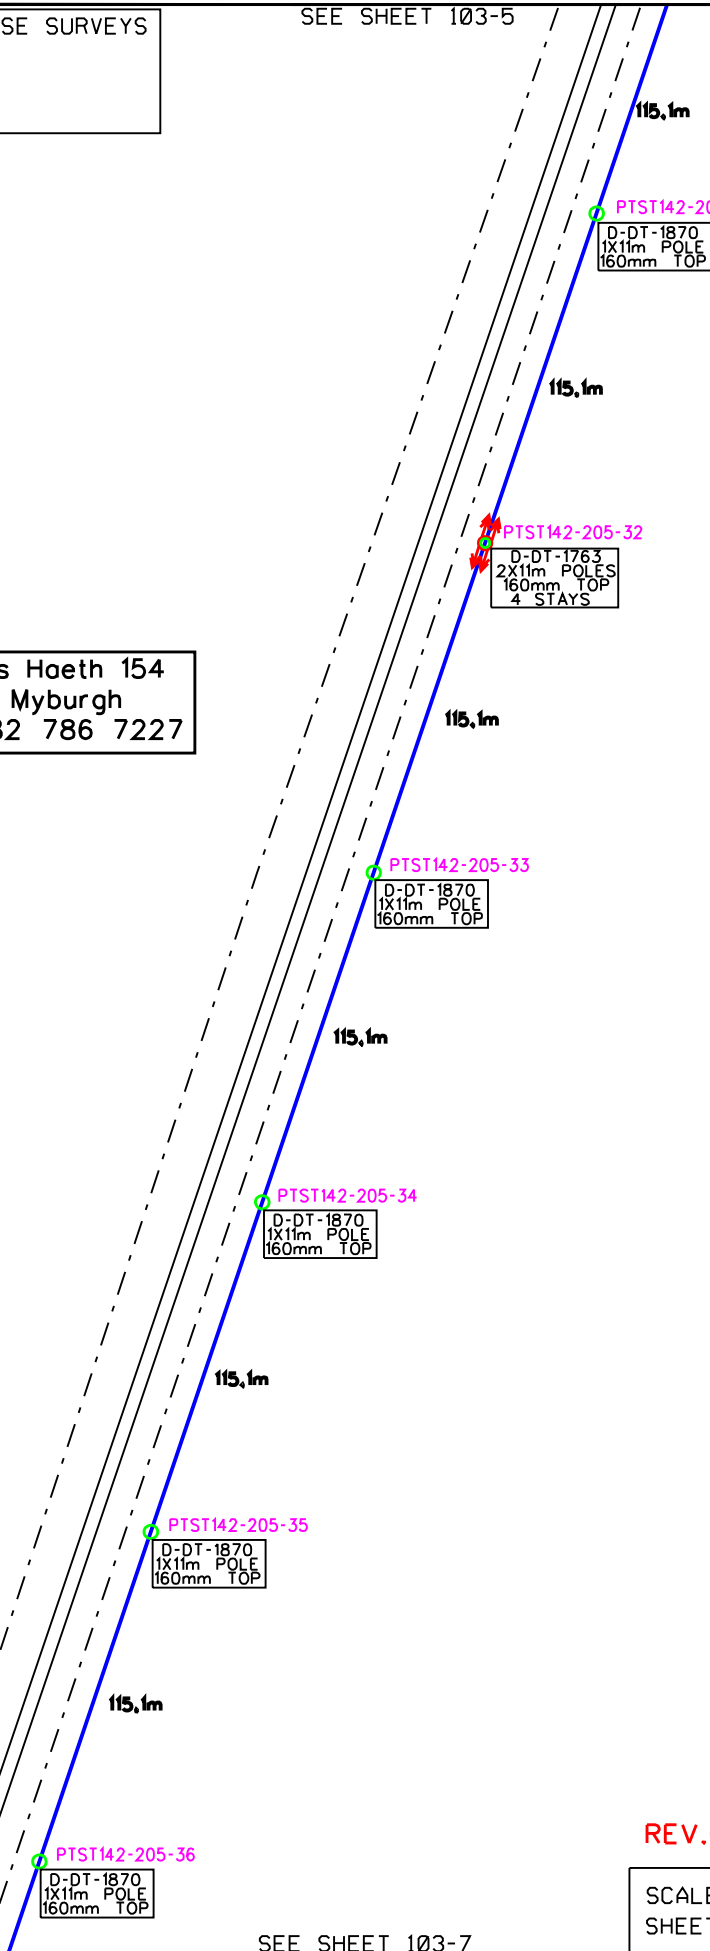

REV.01

SCALE 1:2 500  
SHEET 103-6 OF 144 SHEETS

SEE SHEET 103-7