

SURVEYED: HENDRIKSE SURVEYS  
CELL: 083-2847600  
BOX 1022  
SPRINGBOK  
8240




Kings Haeth 154  
J J Myburgh  
Cell 082 786 7227

SEE SHEET 103-8-2

SEE SHEET 103-8

SEE SHEET 103-9

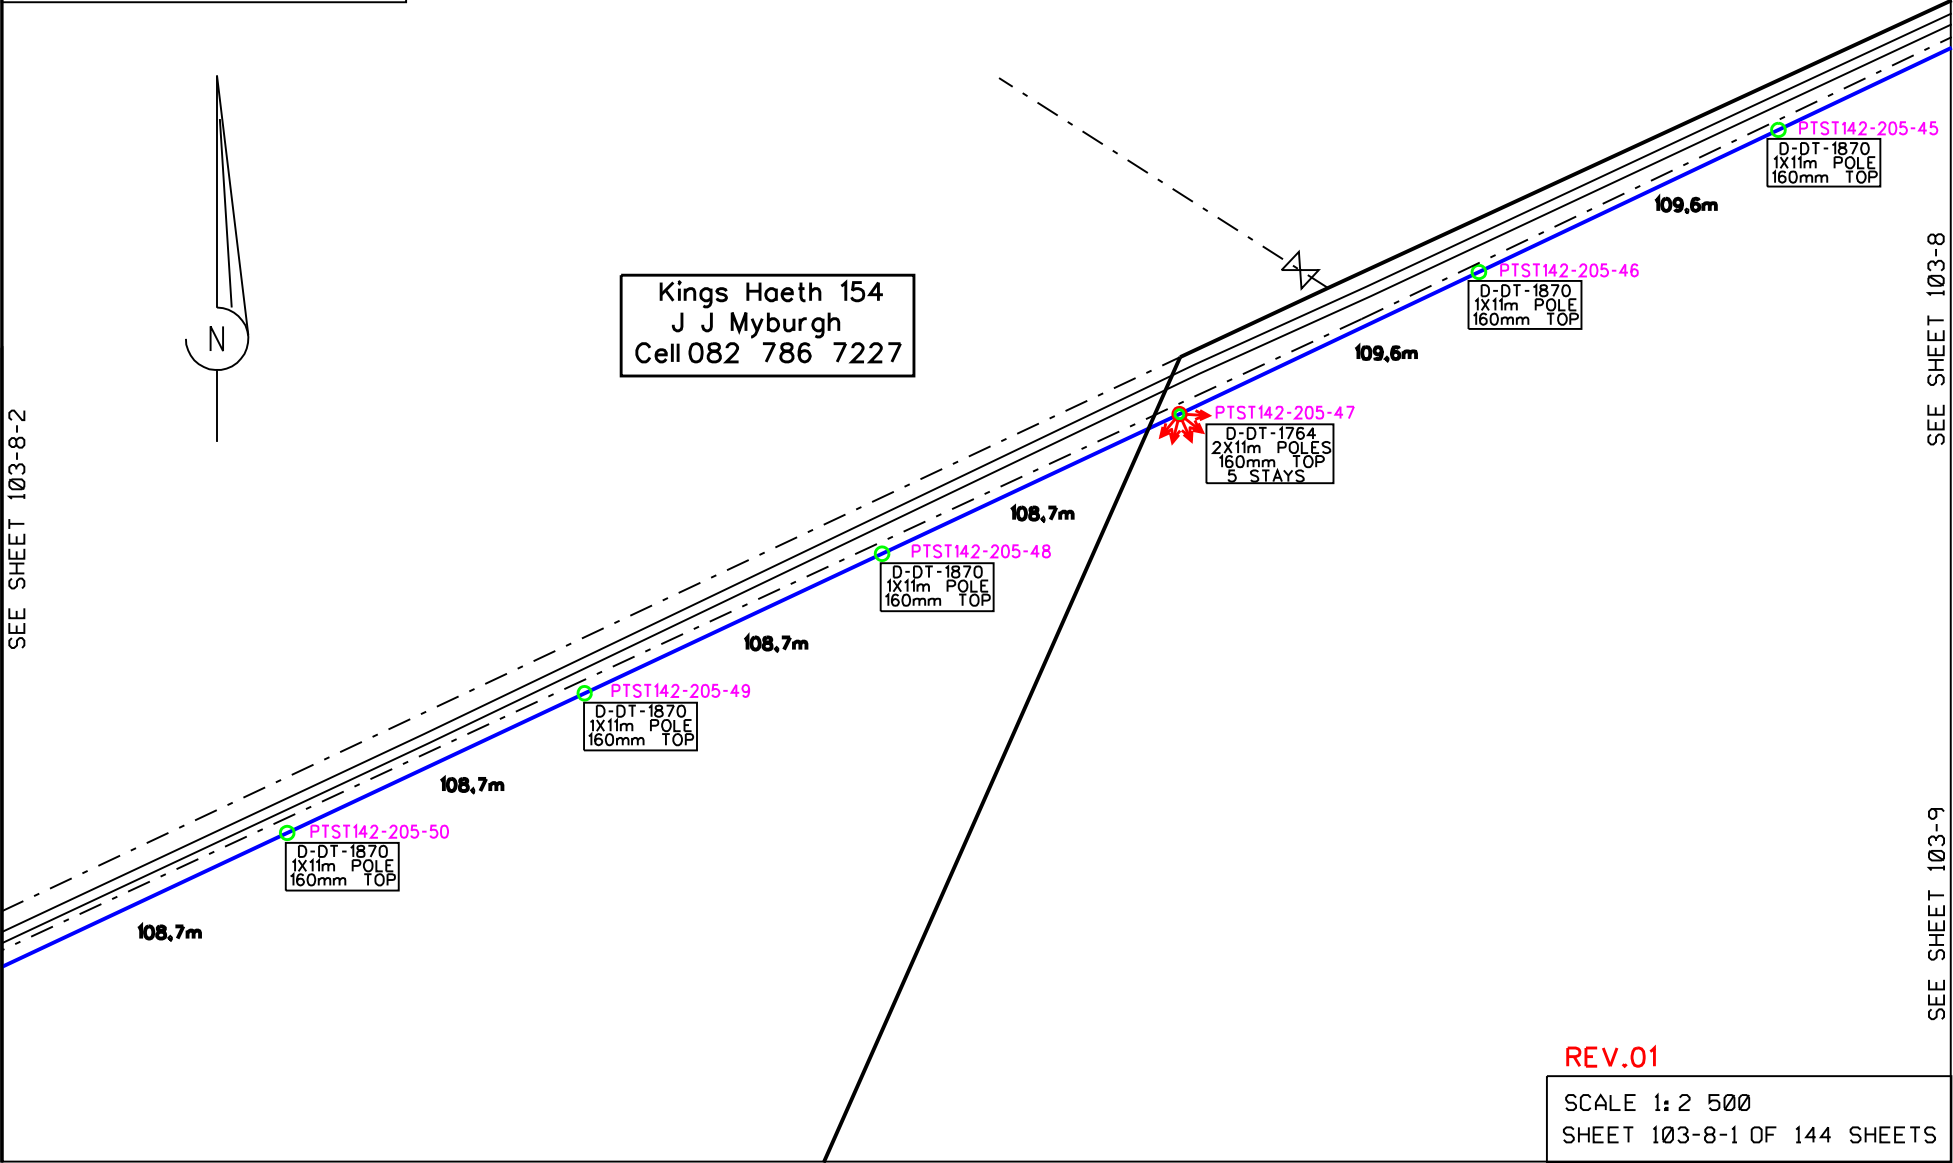

**REV.01**  
SCALE 1:2 500  
SHEET 103-8-1 OF 144 SHEETS