


SURVEYED: HENDRIKSE SURVEYS  
CELL: 083-2847600  
BOX 1022  
SPRINGBOK  
8240

SEE SHEET 116



Hornigvliet 256  
1A Myburgh  
Cell 082 784 2270

Hornigvliet 256  
1A Myburgh  
Cell 082 784 2270

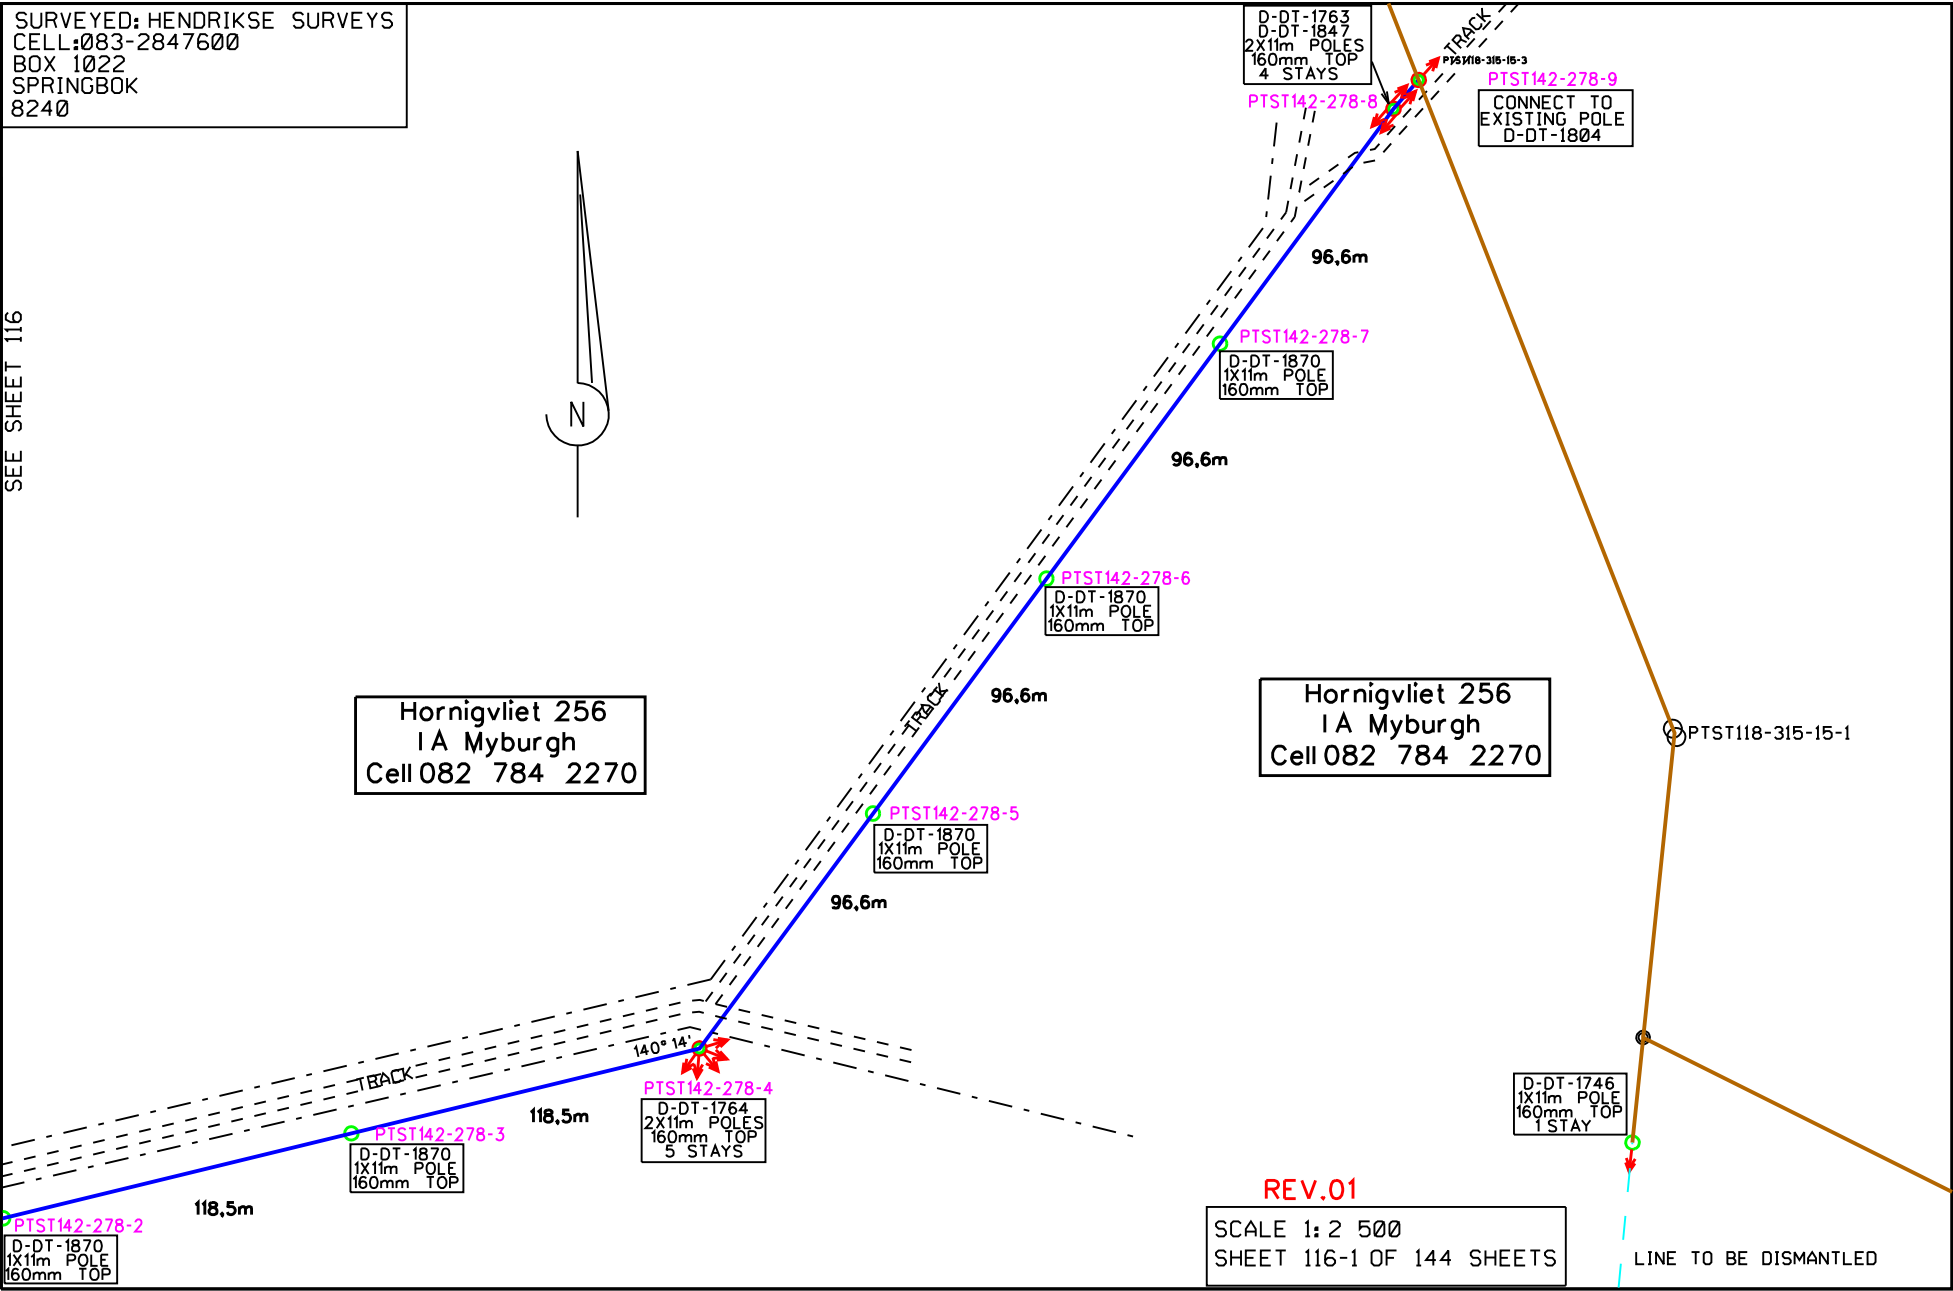

D-DT-1763  
D-DT-1847  
2X11m POLES  
160mm TOP  
4 STAYS

PTST142-278-9  
CONNECT TO  
EXISTING POLE  
D-DT-1804

PTST142-278-8

PTST142-278-7

D-DT-1870  
1X11m POLE  
160mm TOP

96,6m

PTST142-278-6  
D-DT-1870  
1X11m POLE  
160mm TOP

96,6m

PTST142-278-5  
D-DT-1870  
1X11m POLE  
160mm TOP

96,6m

140° 14'  
PTST142-278-4  
D-DT-1764  
2X11m POLES  
160mm TOP  
5 STAYS

PTST142-278-3  
D-DT-1870  
1X11m POLE  
160mm TOP

118,5m

PTST142-278-2  
D-DT-1870  
1X11m POLE  
160mm TOP

REV.01

SCALE 1:2 500  
SHEET 116-1 OF 144 SHEETS

LINE TO BE DISMANTLED