


SURVEYED: HENDRIKSE SURVEYS
CELL: 083-2847600
BOX 1022
SPRINGBOK
8240

Port. of Whitbourne 730
A J van der Merwe
Cell 082 770 9087

SEE SHEET 119-2

SEE SHEET 119

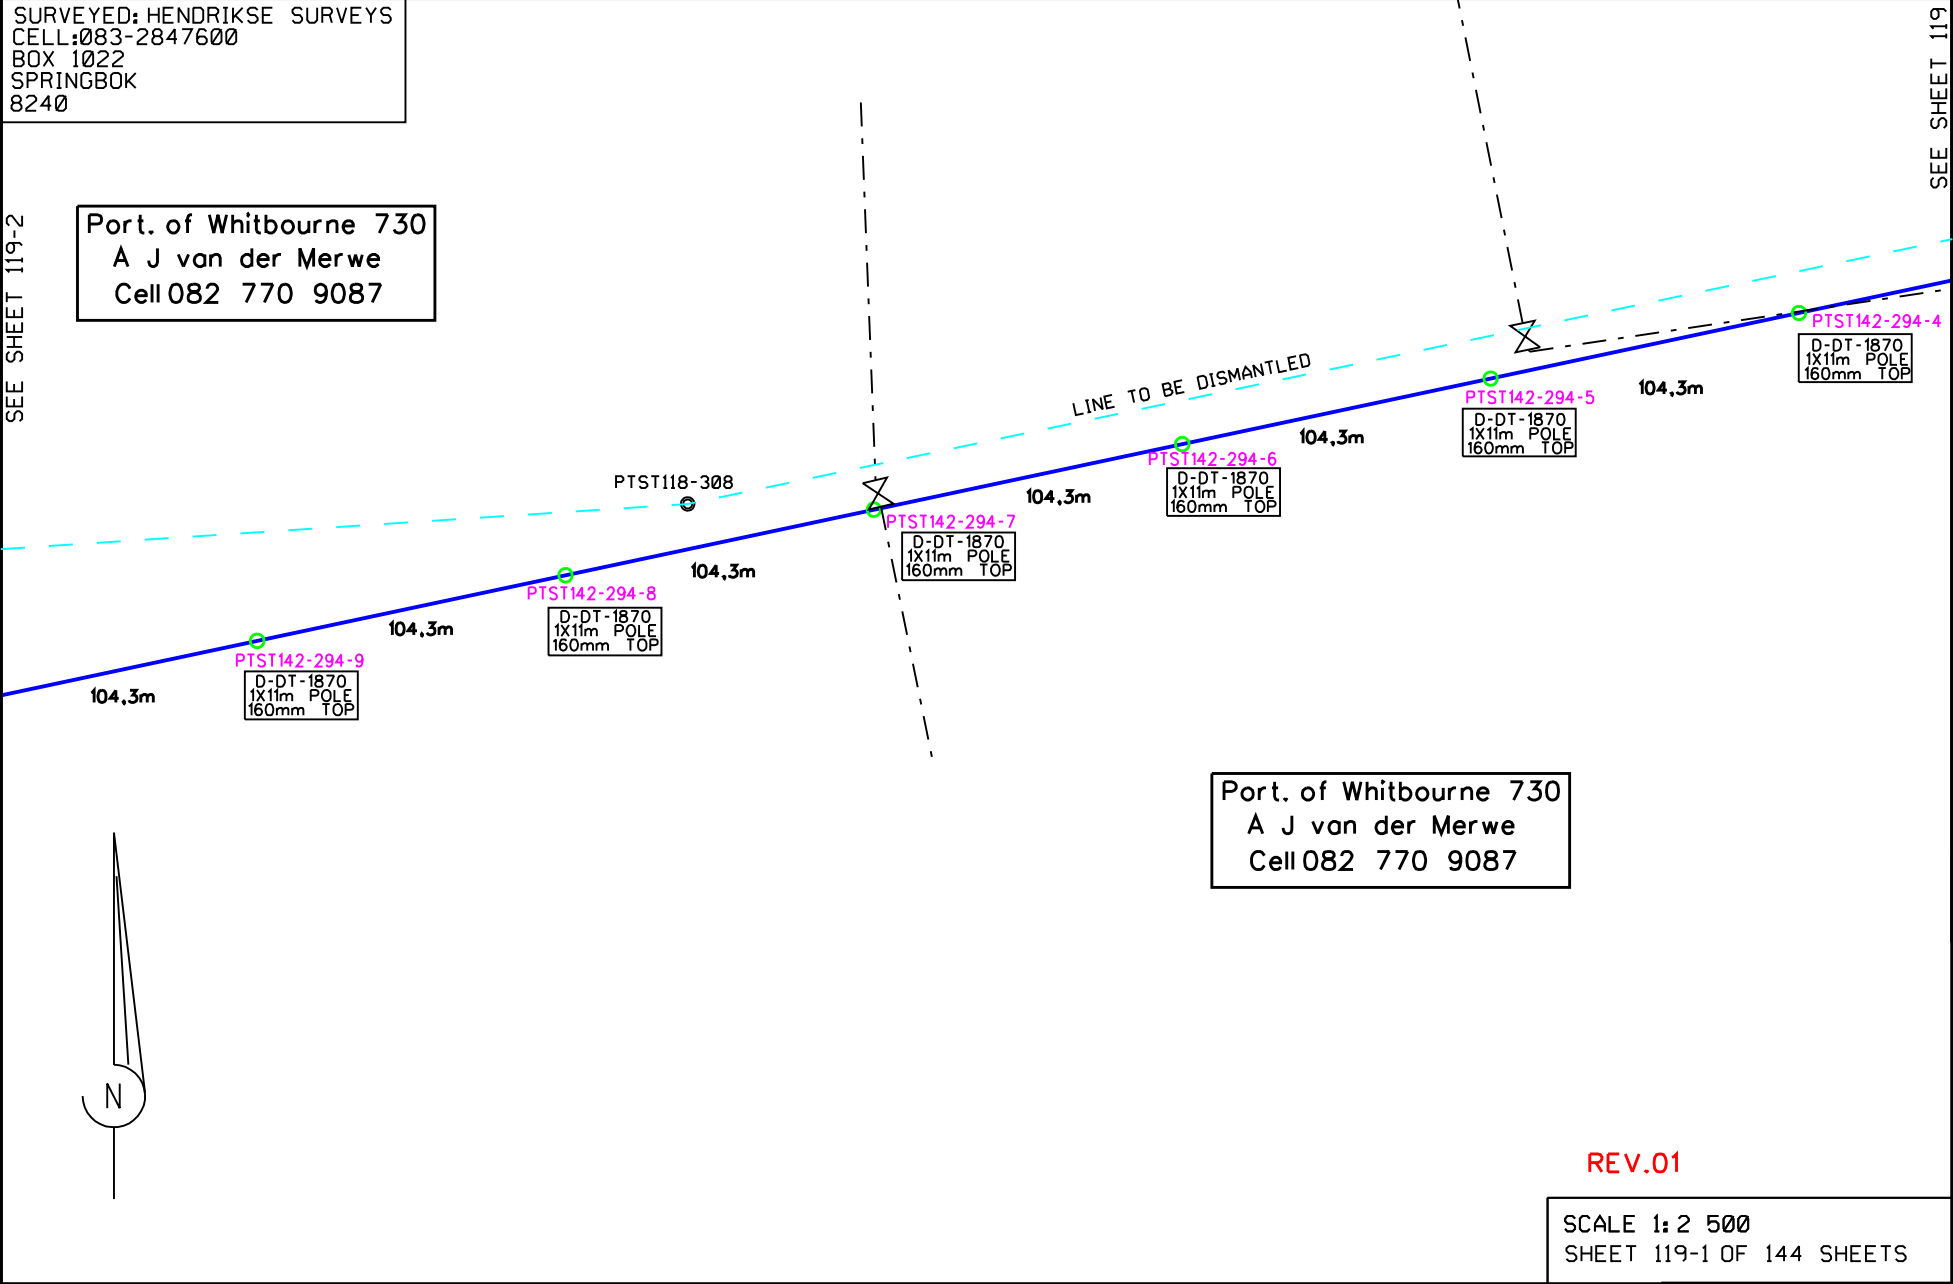

Port. of Whitbourne 730
A J van der Merwe
Cell 082 770 9087

REV.01

SCALE 1:2 500
SHEET 119-1 OF 144 SHEETS