


SEE SHEET 11

SURVEYED: HENDRIKSE SURVEYS  
CELL:083-2847600  
BOX 1022  
SPRINGBOK  
8240

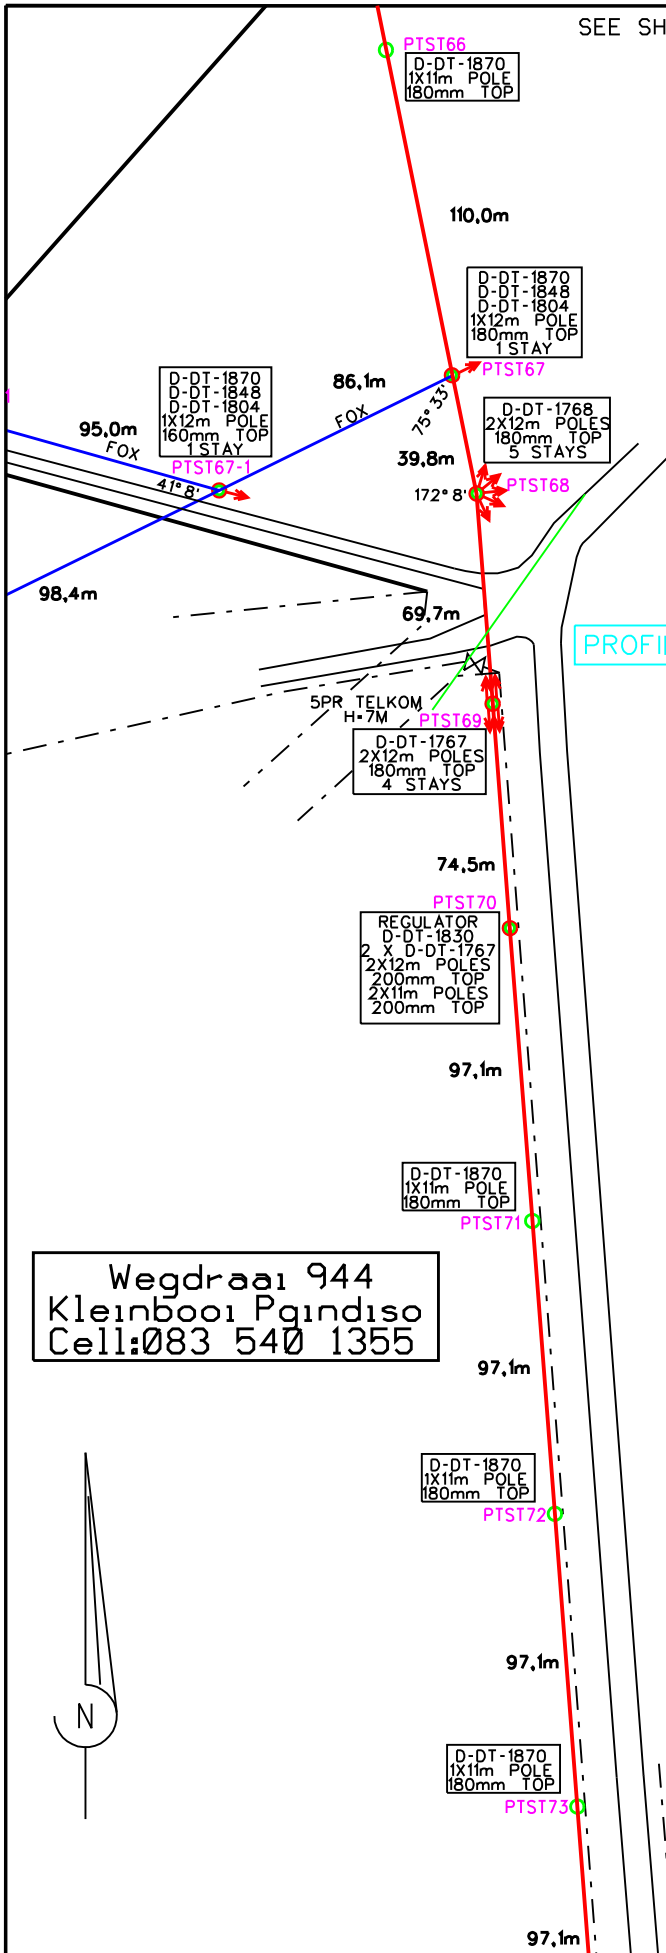

Wegdraai 944  
Kleinbooi Pindiso  
Cell:083 540 1355

Wegdraai 944  
Kleinbooi Pindiso  
Cell:083 540 1355

PROFILE 3

REV.01

SCALE 1:2 500  
SHEET 12 OF 144 SHEETS

SEE SHEET 13