


SURVEYED: HENDRIKSE SURVEYS
CELL: 083-2847600
BOX 1022
SPRINGBOK
8240

SEE SHEET 121

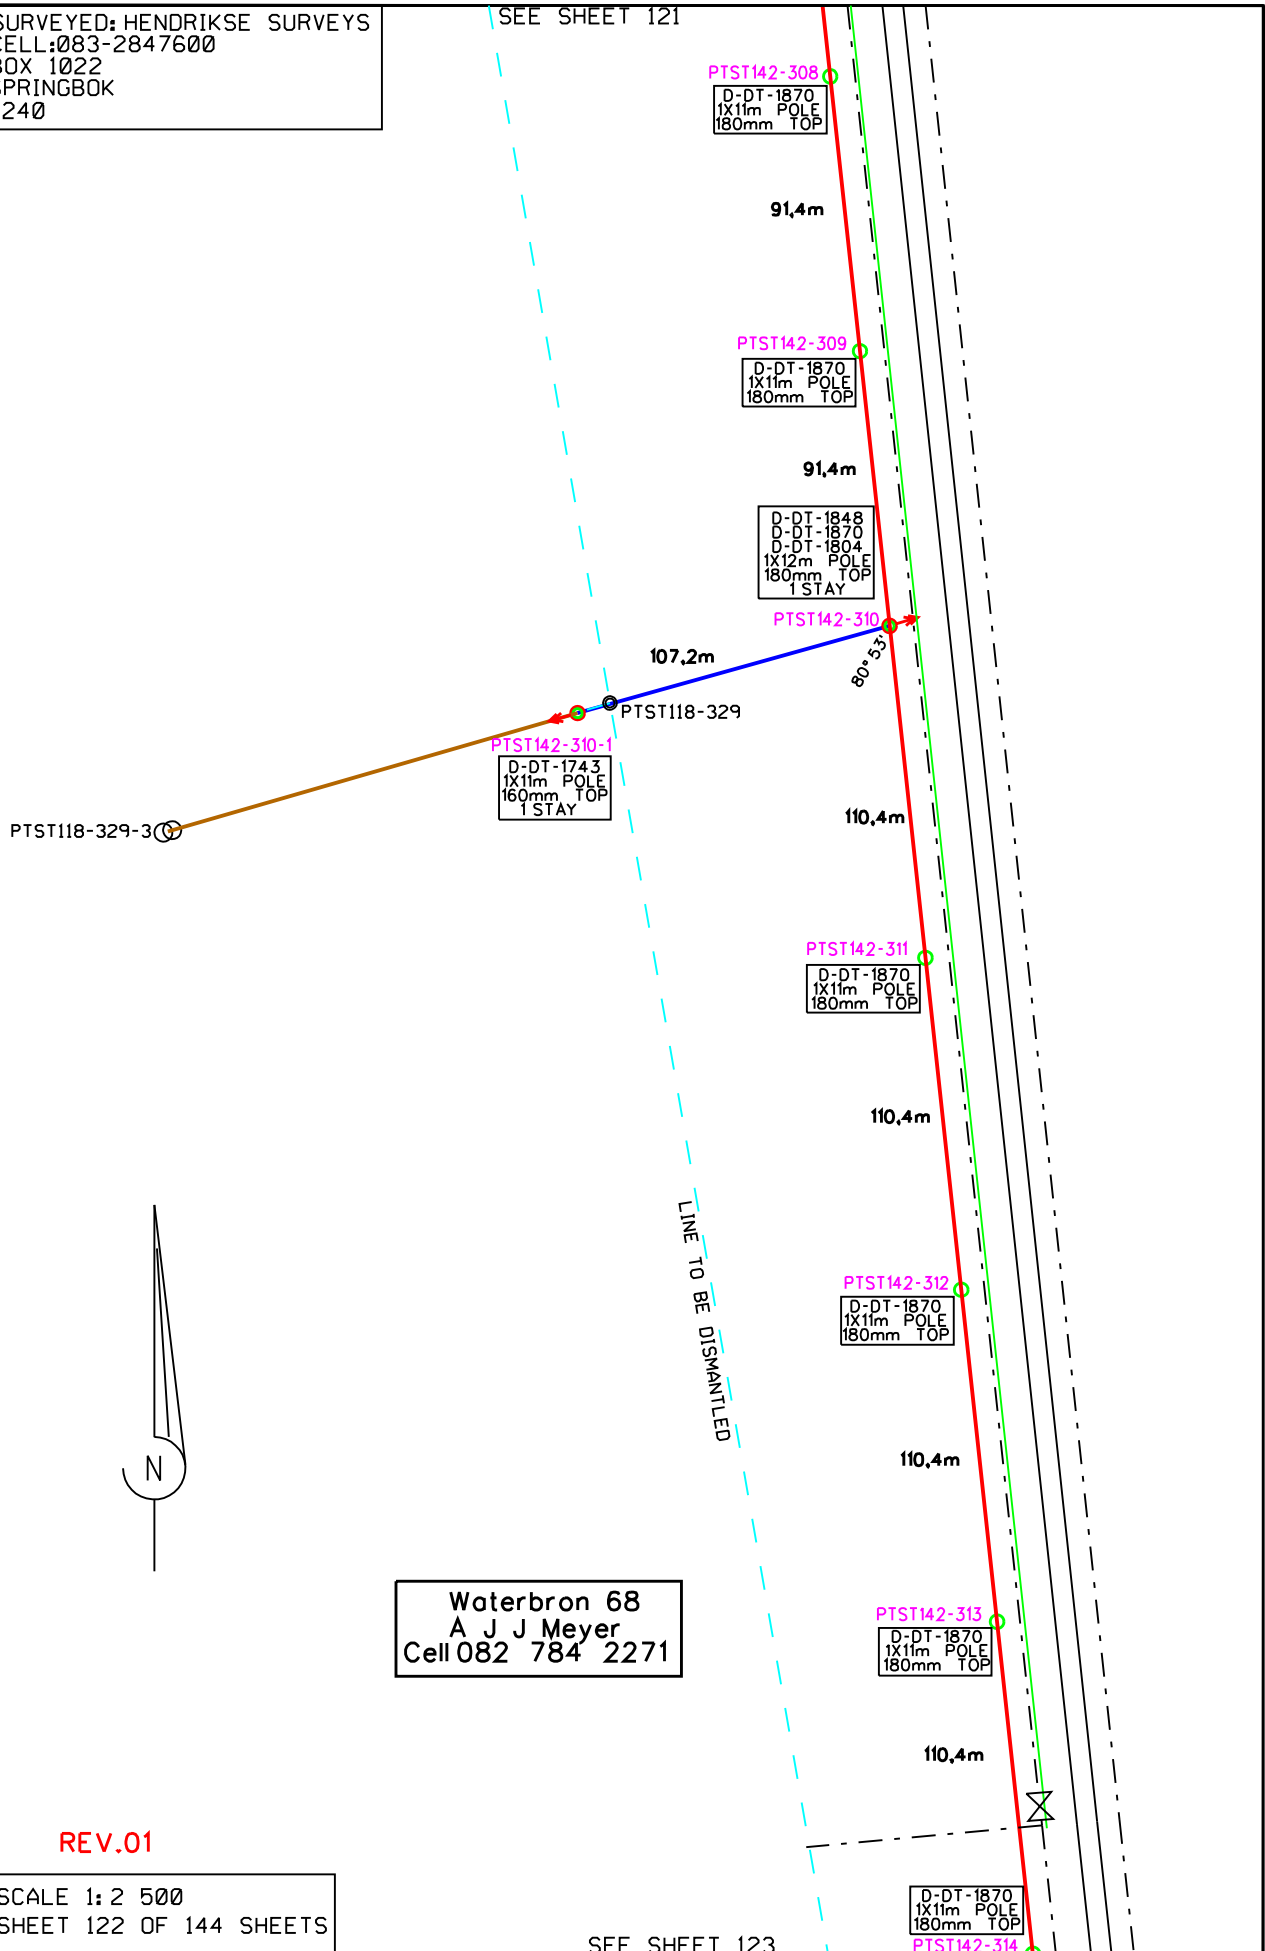

REV.01

SCALE 1:2 500
SHEET 122 OF 144 SHEETS

SEE SHEET 123