

SURVEYED: HENDRIKSE SURVEYS
 CELL: 083-2847600
 BOX 1022
 SPRINGBOK
 8240


SEE SHEET 123

Waterbron 68
 A J J Meyer
 Cell 082 784 2271

Waterbron 68
 A J J Meyer
 Cell 082 784 2271

Waterbron 68
 A J J Meyer
 Cell 082 784 2271

SEE SHEET 125

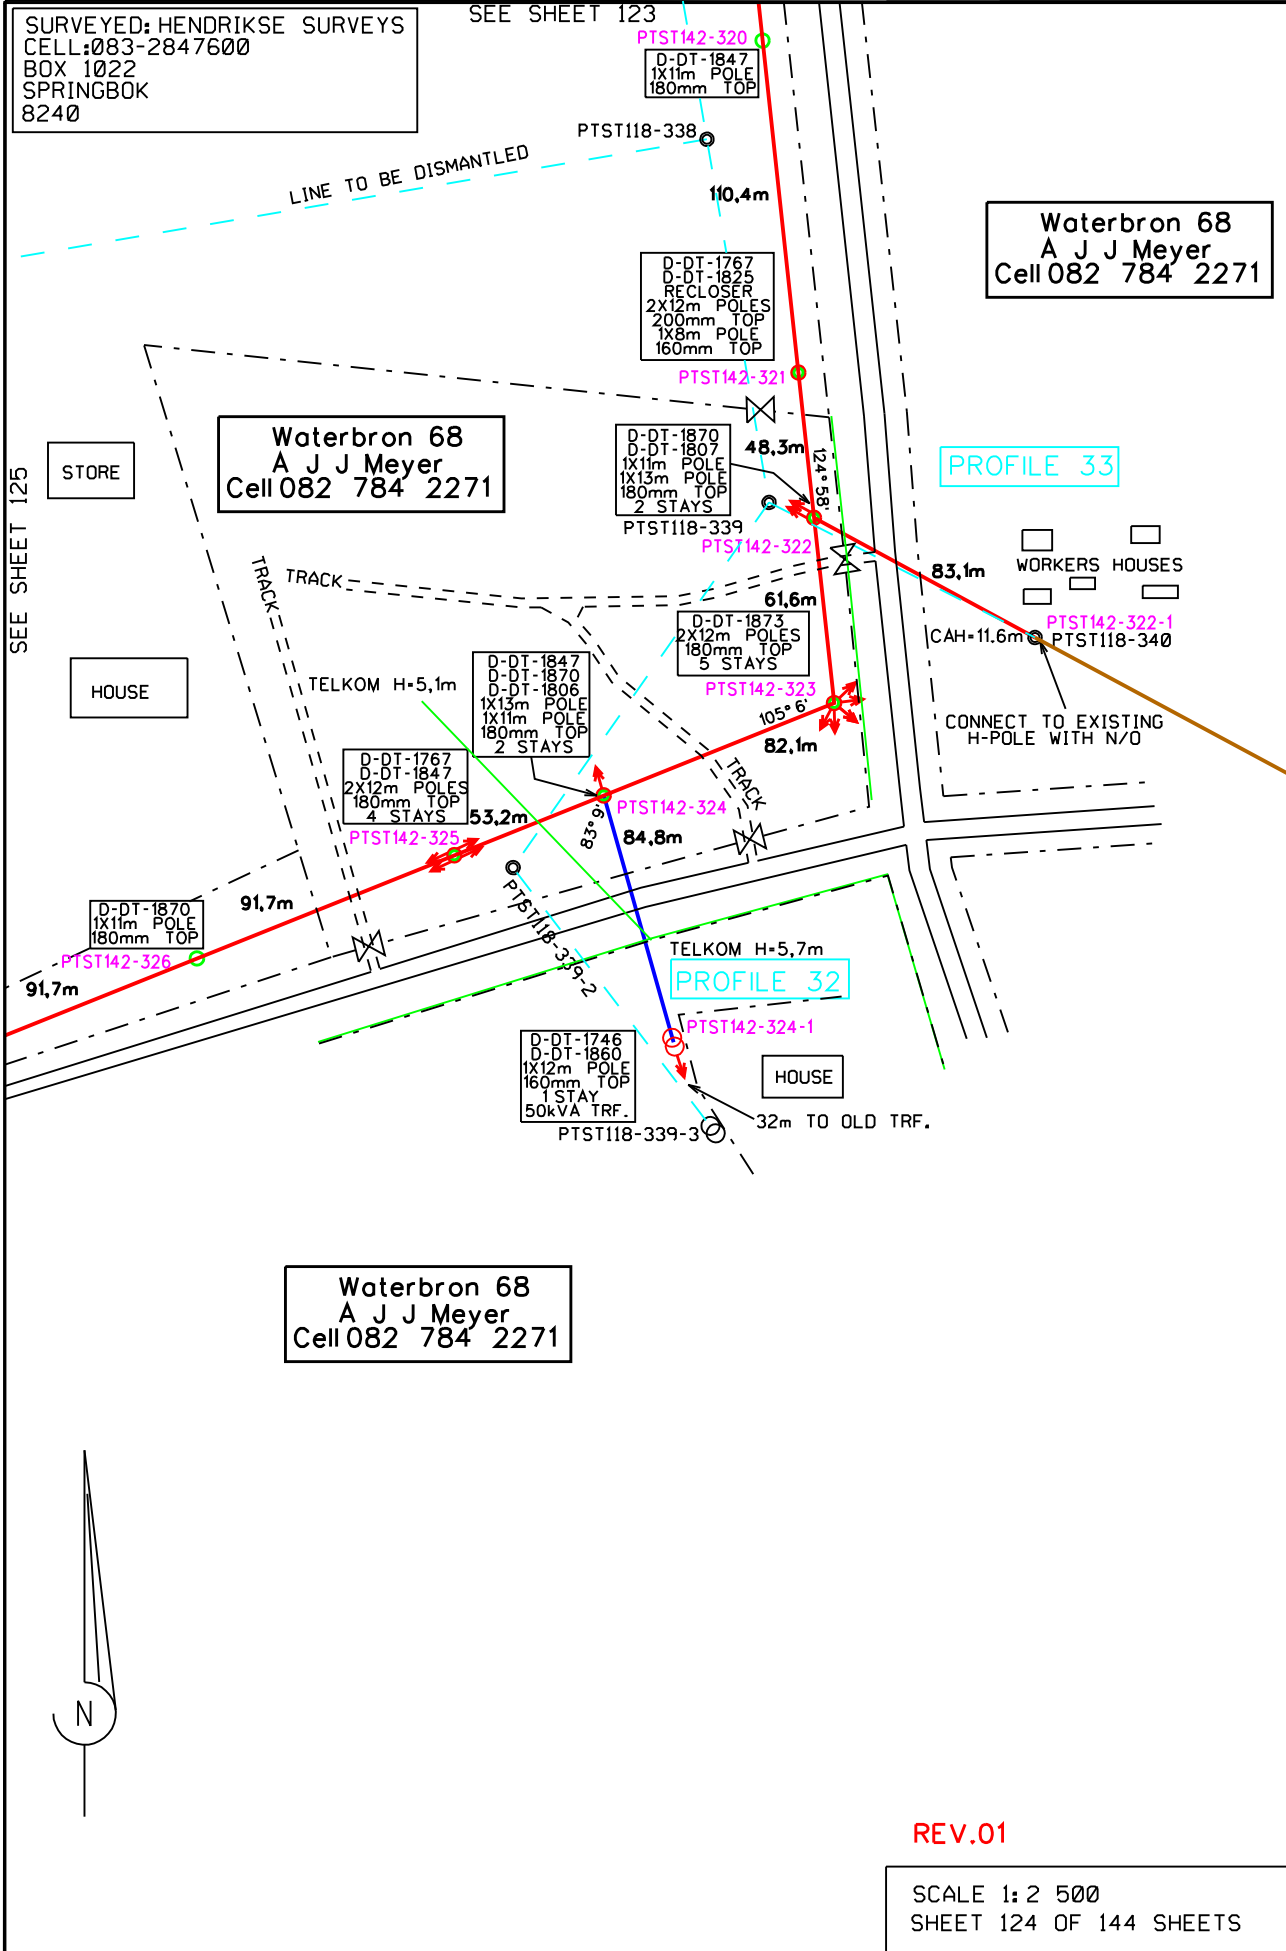

REV.01

SCALE 1: 2 500
 SHEET 124 OF 144 SHEETS