

SURVEYED: HENDRIKSE SURVEYS
CELL:083-2847600
BOX 1022
SPRINGBOK
8240




Ou Leeuwberg 882
Carine Buitendach
Sel:082 550 4713

Ou Leeuwberg 882
Carine Buitendach
Sel:082 550 4713

SEE SHEET 127

SEE SHEET 125

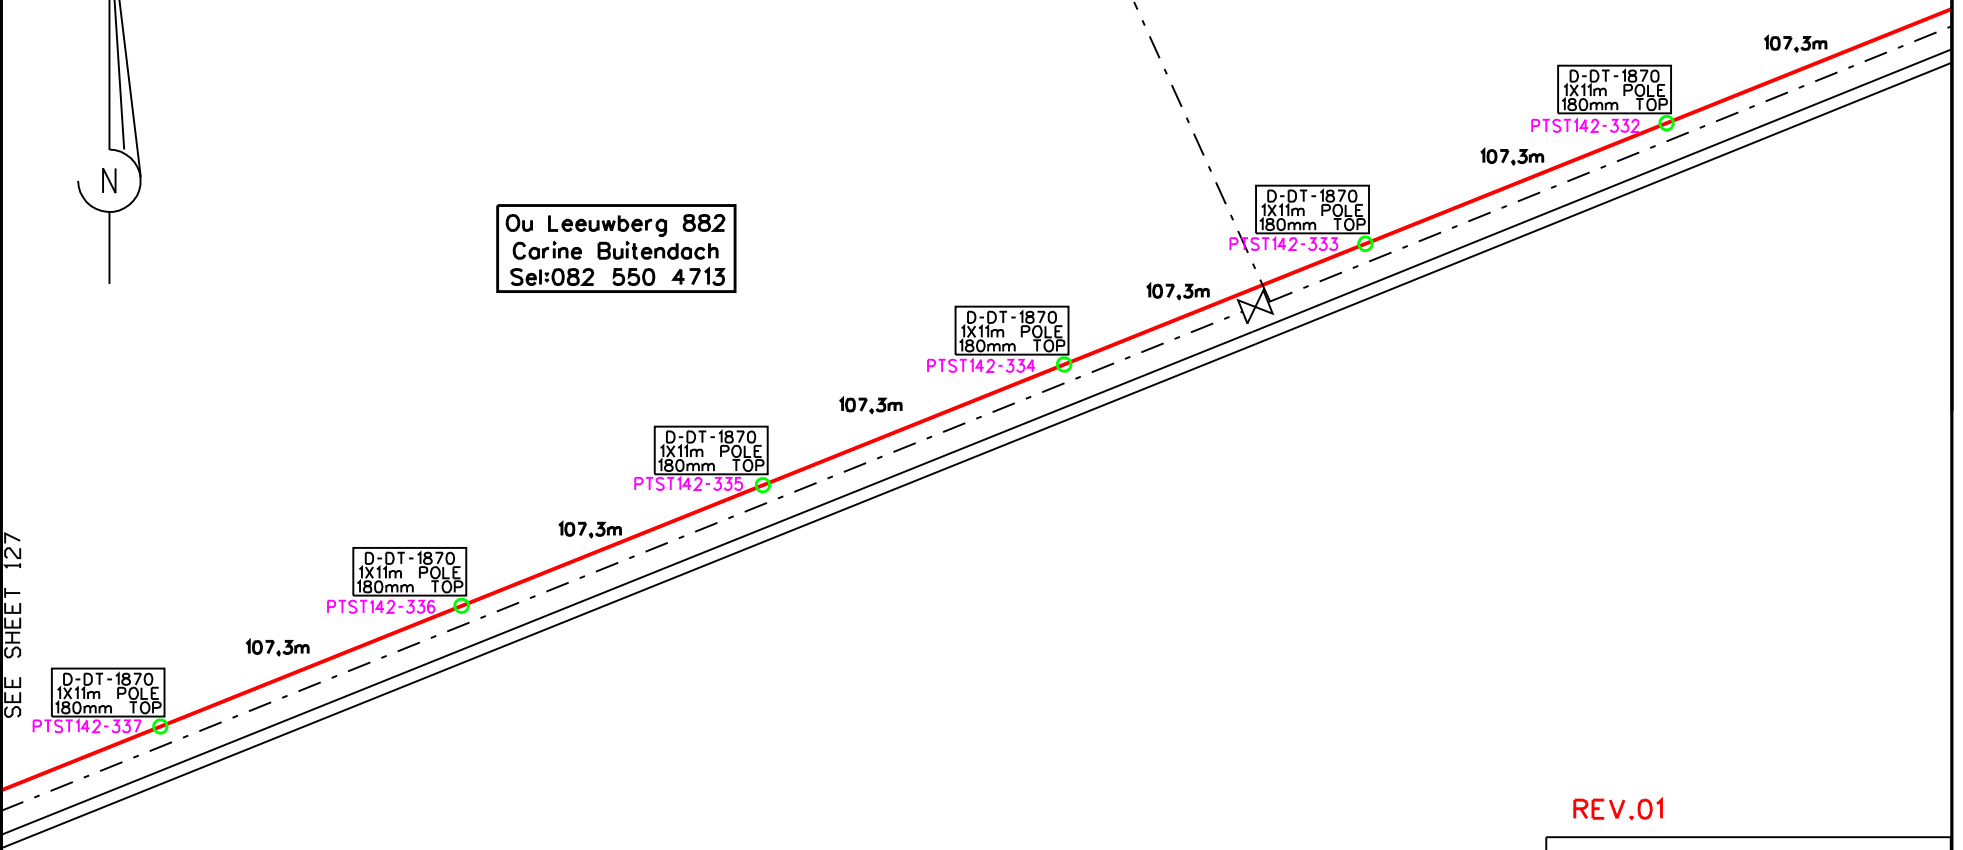

REV.01

SCALE 1:2 500
SHEET 126 OF 144 SHEETS