

SURVEYED: HENDRIKSE SURVEYS
CELL:083-2847600
BOX 1022
SPRINGBOK
8240


Leeuwberg 465
Carine Buitendach
Cell 082 550 4713

Ou Leeuwberg 882
Carine Buitendach
Sel:082 550 4713



SEE SHEET 128

SEE SHEET 126

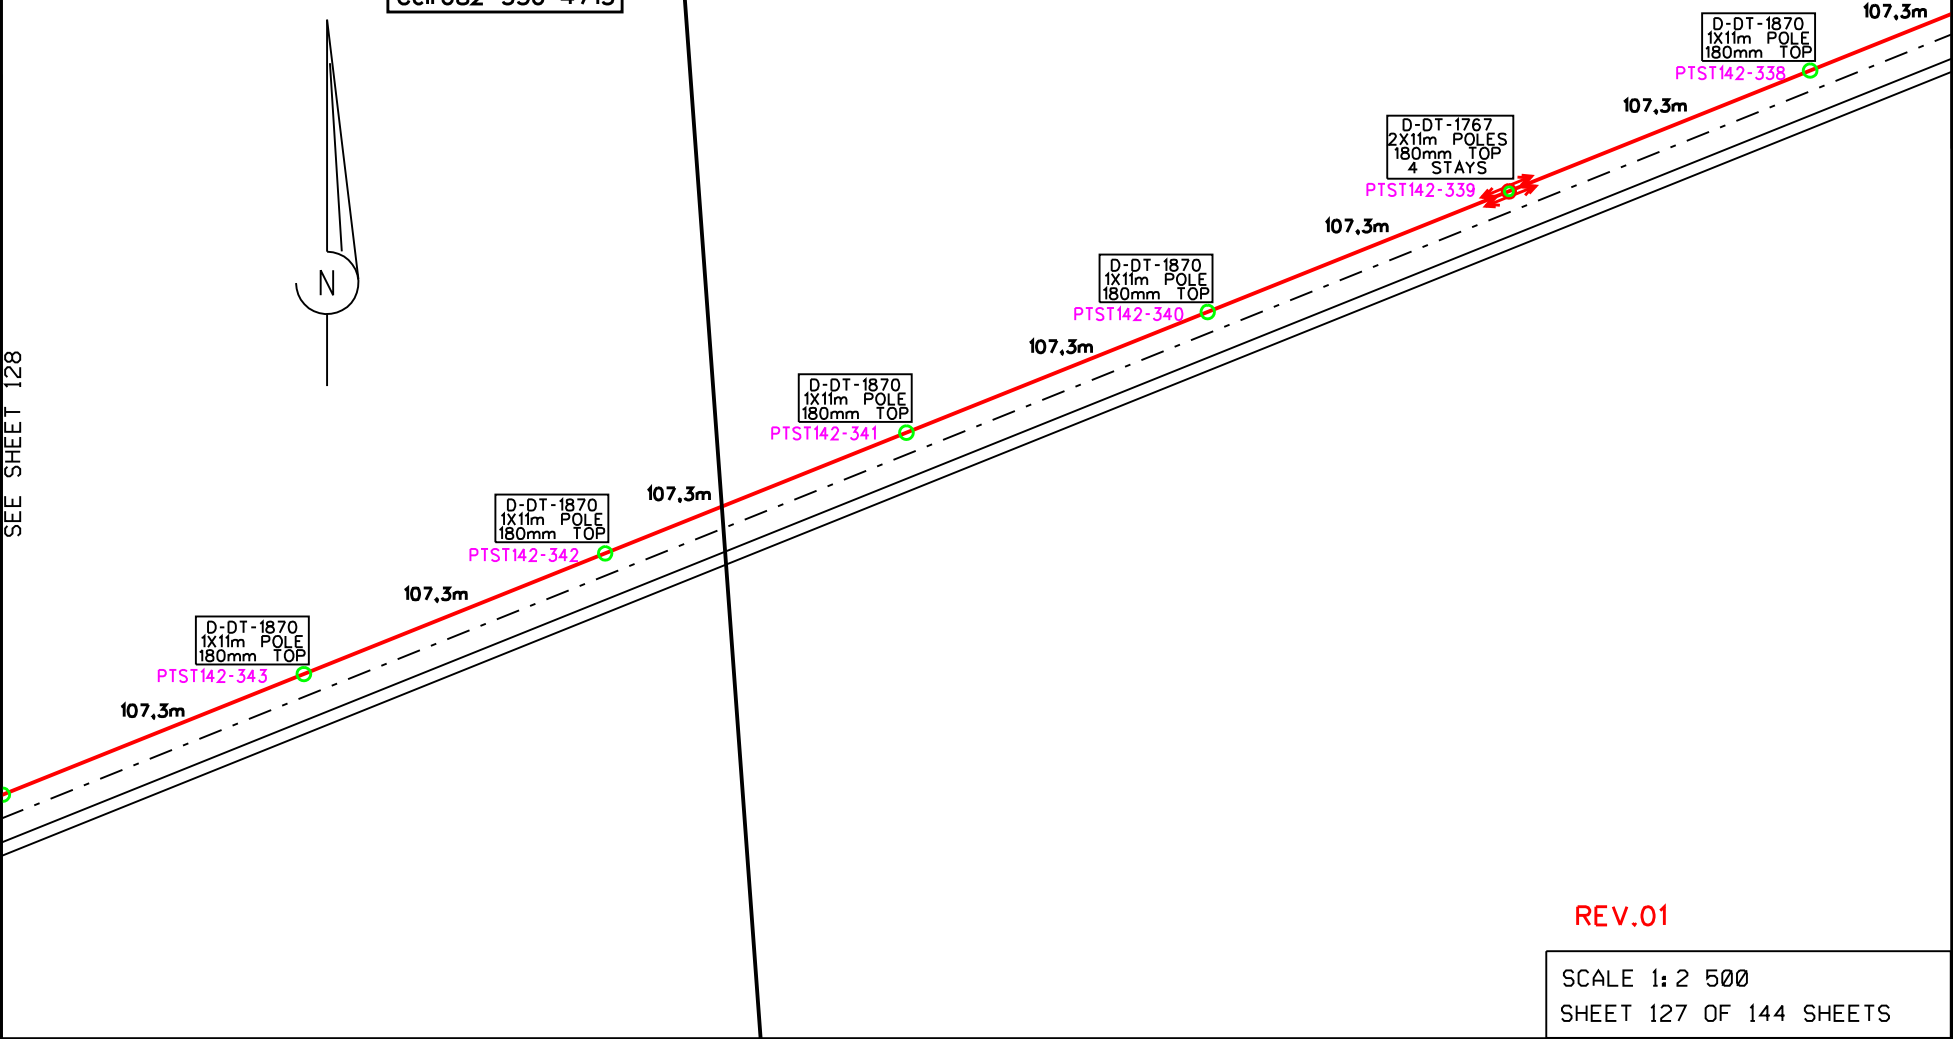

REV.01

SCALE 1:2 500
SHEET 127 OF 144 SHEETS