


SURVEYED: HENDRIKSE SURVEYS
CELL: 083-2847600
BOX 1022
SPRINGBOK
8240


SEE SHEET 130-3

SEE SHEET 130-1

Barendpon 306
B van den Heever
Cell 082 411 8439

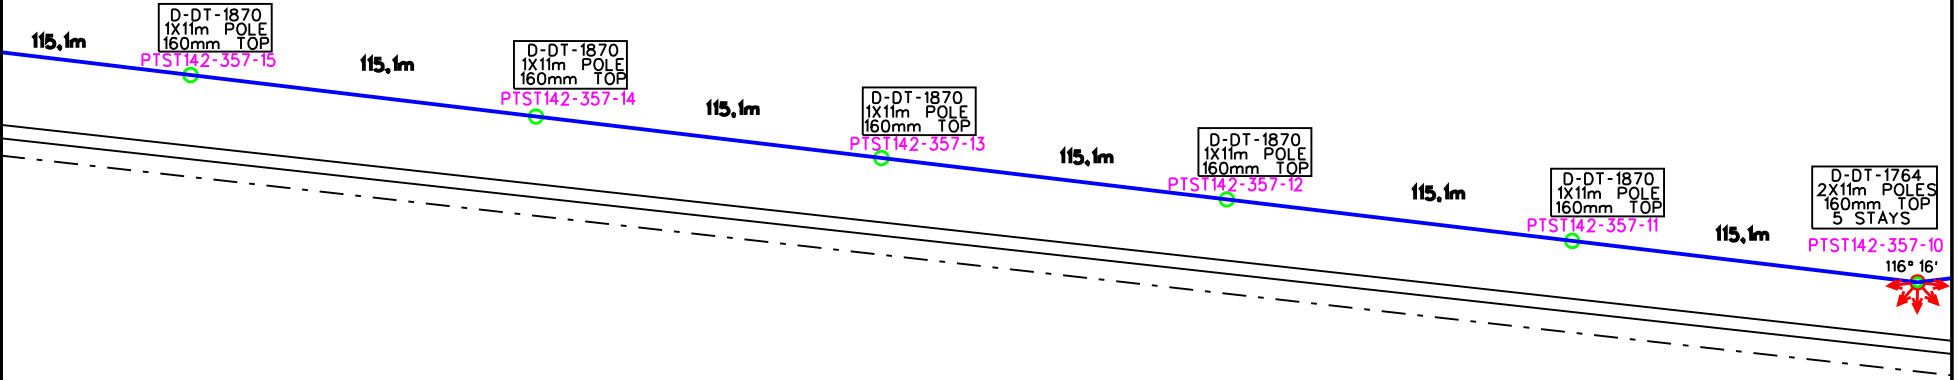

SEE SHEET 130-3-1

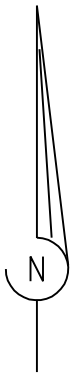

REV.01

SCALE 1:2 500
SHEET 130-2 OF 144 SHEETS