


SURVEYED: HENDRIKSE SURVEYS
CELL: 083-2847600
BOX 1022
SPRINGBOK
8240

Luipaardspoort 310
J H van Aswegen
Cell 082 371 8266

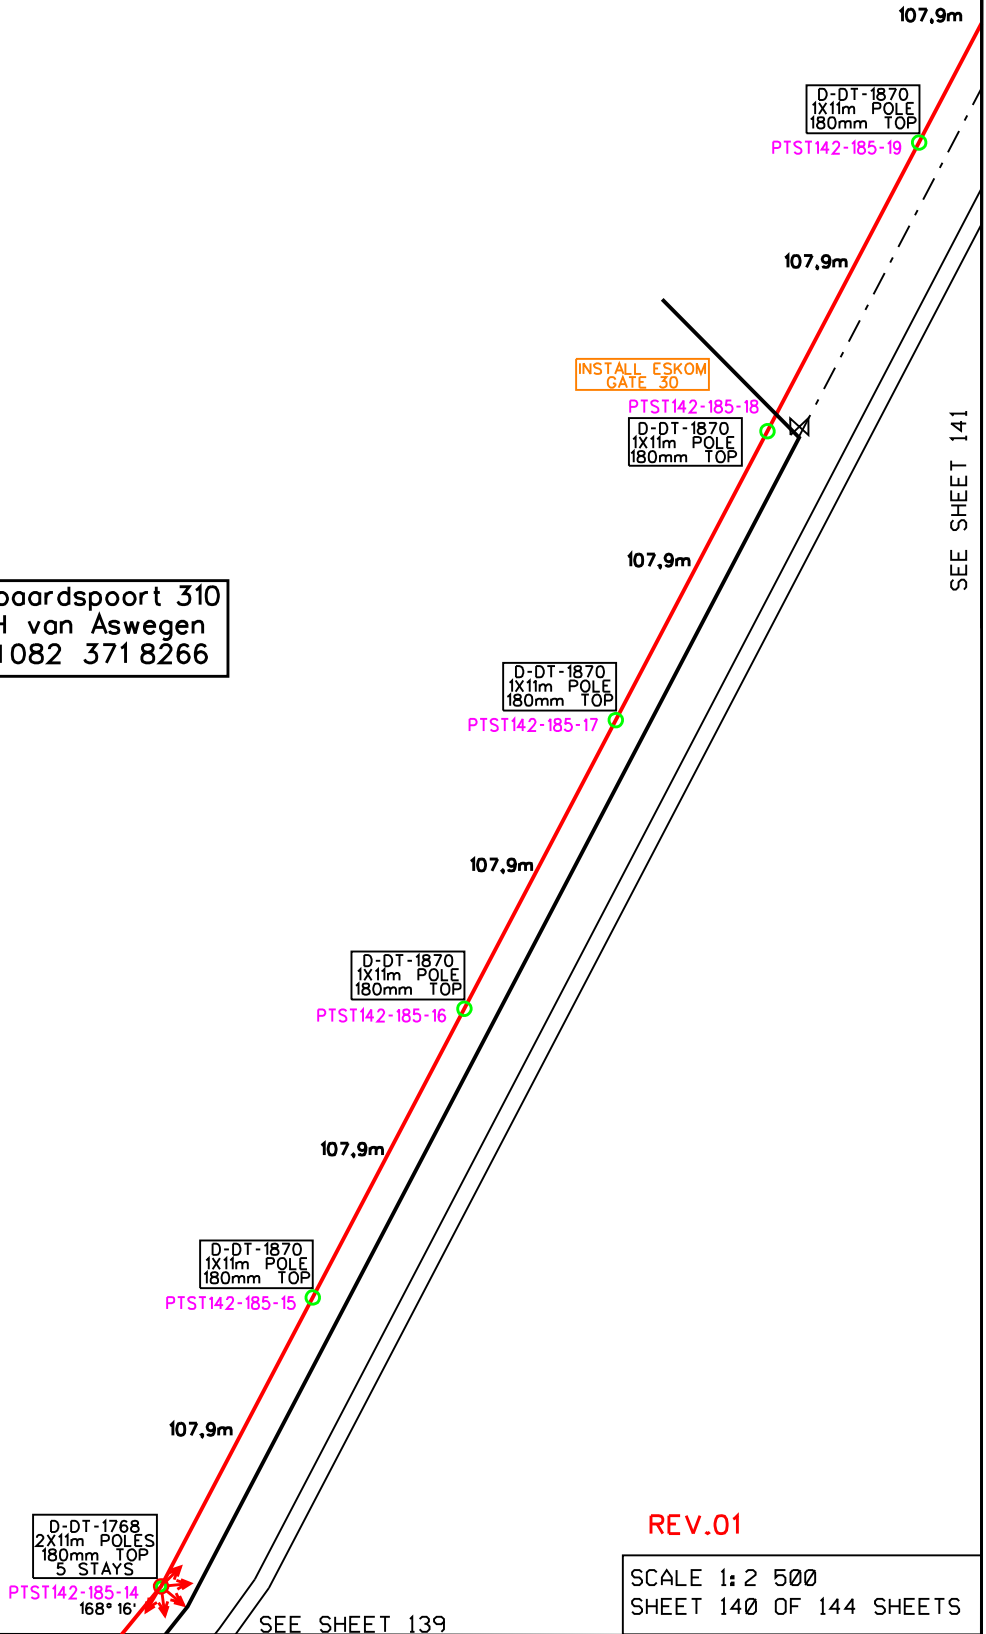

REV.01

SCALE 1: 2 500
SHEET 140 OF 144 SHEETS

SEE SHEET 139