


SEE SHEET 14

LINE TO BE DISMANTLED

BLUE GUM TREES

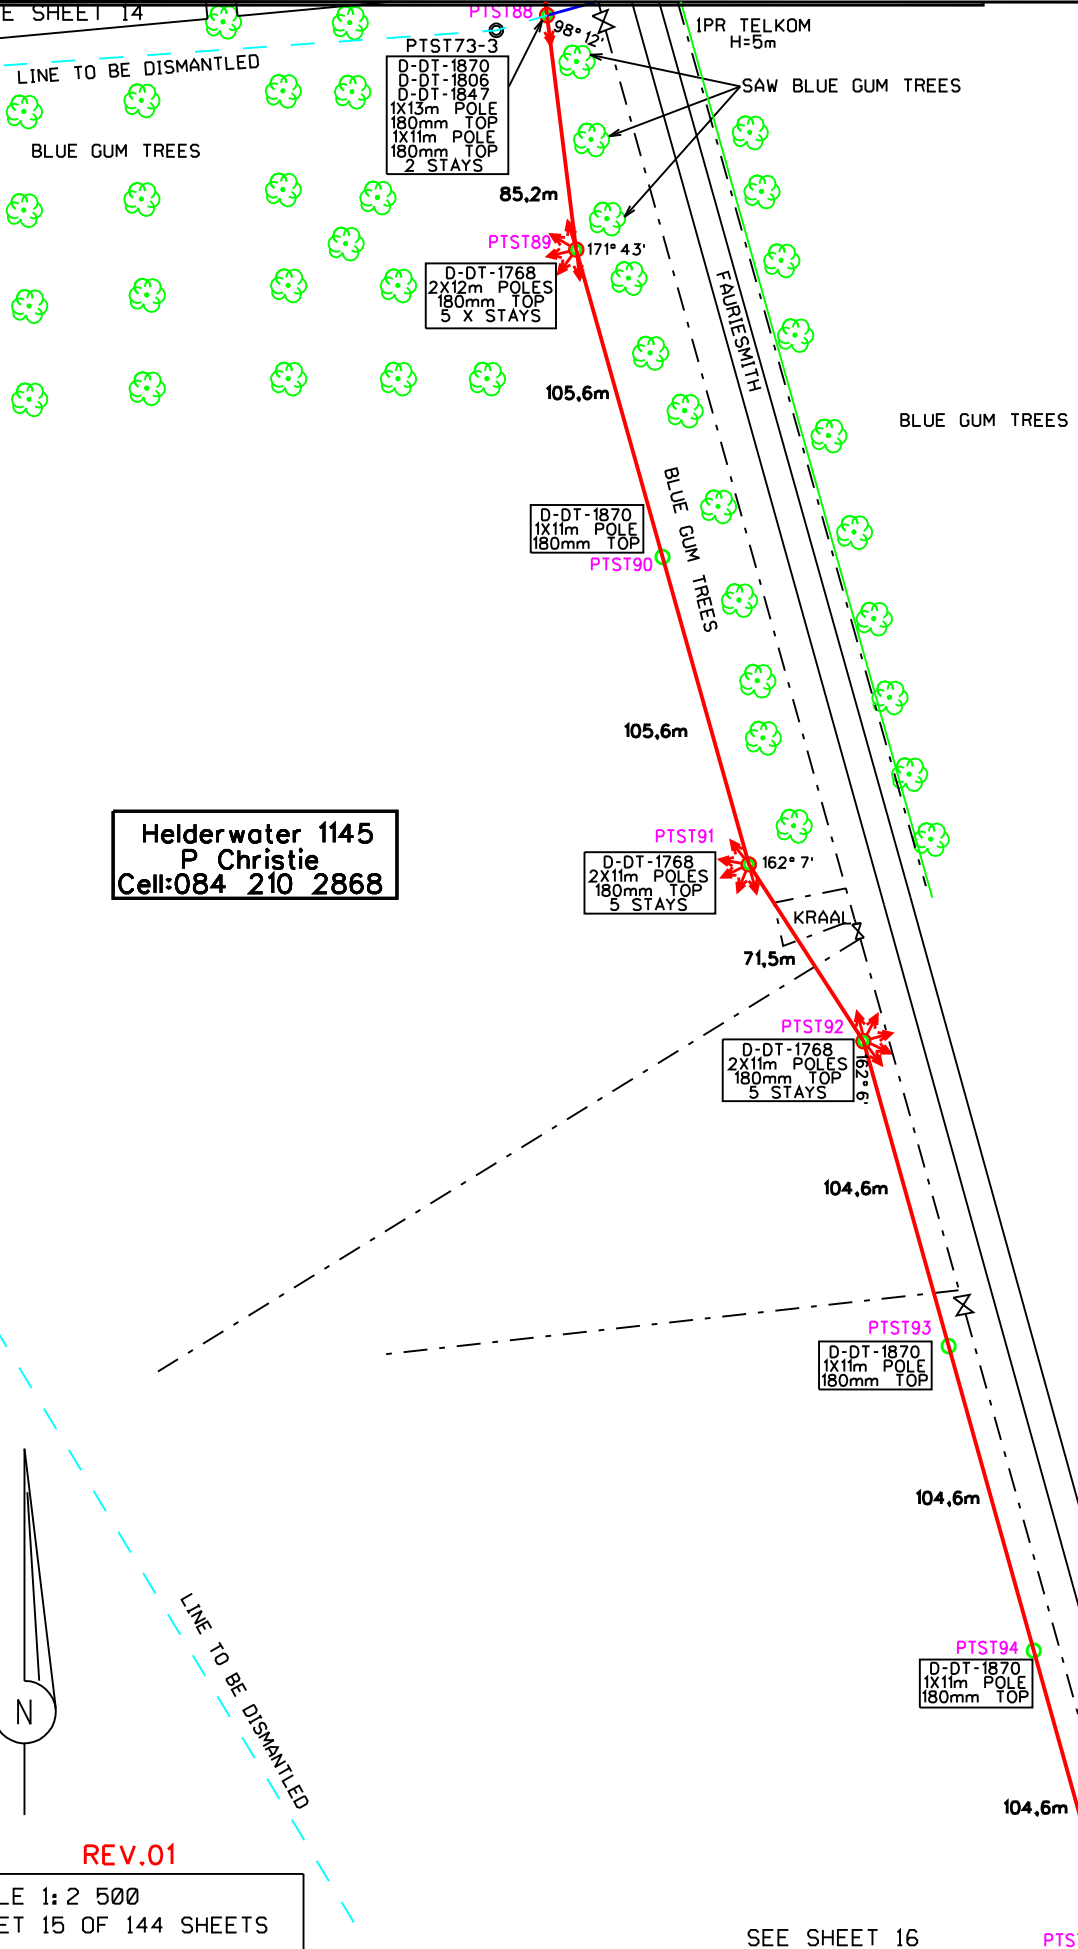

PTST188
 D-DT-1870
 D-DT-1806
 D-DT-1847
 1X13m POLE
 180mm TOP
 1X11m POLE
 180mm TOP
 2 STAYS

PTST89
 D-DT-1768
 2X12m POLES
 180mm TOP
 5 X STAYS

D-DT-1870
 1X11m POLE
 180mm TOP
 PTST90

PTST91
 D-DT-1768
 2X11m POLES
 180mm TOP
 5 STAYS

PTST92
 D-DT-1768
 2X11m POLES
 180mm TOP
 5 STAYS

PTST93
 D-DT-1870
 1X11m POLE
 180mm TOP

PTST94
 D-DT-1870
 1X11m POLE
 180mm TOP

PTST95

IPR TELKOM
H=5m

FAIRBENSMITH

KRAAL

SURVEYED: HENDRIKSE SURVEYS
 CELL:083-2847600
 BOX 1022
 SPRINGBOK
 8240

Helderwater 1145
 P. Christie
 Cell:084 210 2868



LINE TO BE DISMANTLED

REV.01

SCALE 1: 2 500
 SHEET 15 OF 144 SHEETS

SEE SHEET 16