


SEE SHEET 17-1

SURVEYED: HENDRIKSE SURVEYS  
CELL: 083-2847600  
BOX 1022  
SPRINGBOK  
8240

Spitspunt 225  
J P Odendal  
Cell 082 576 4057

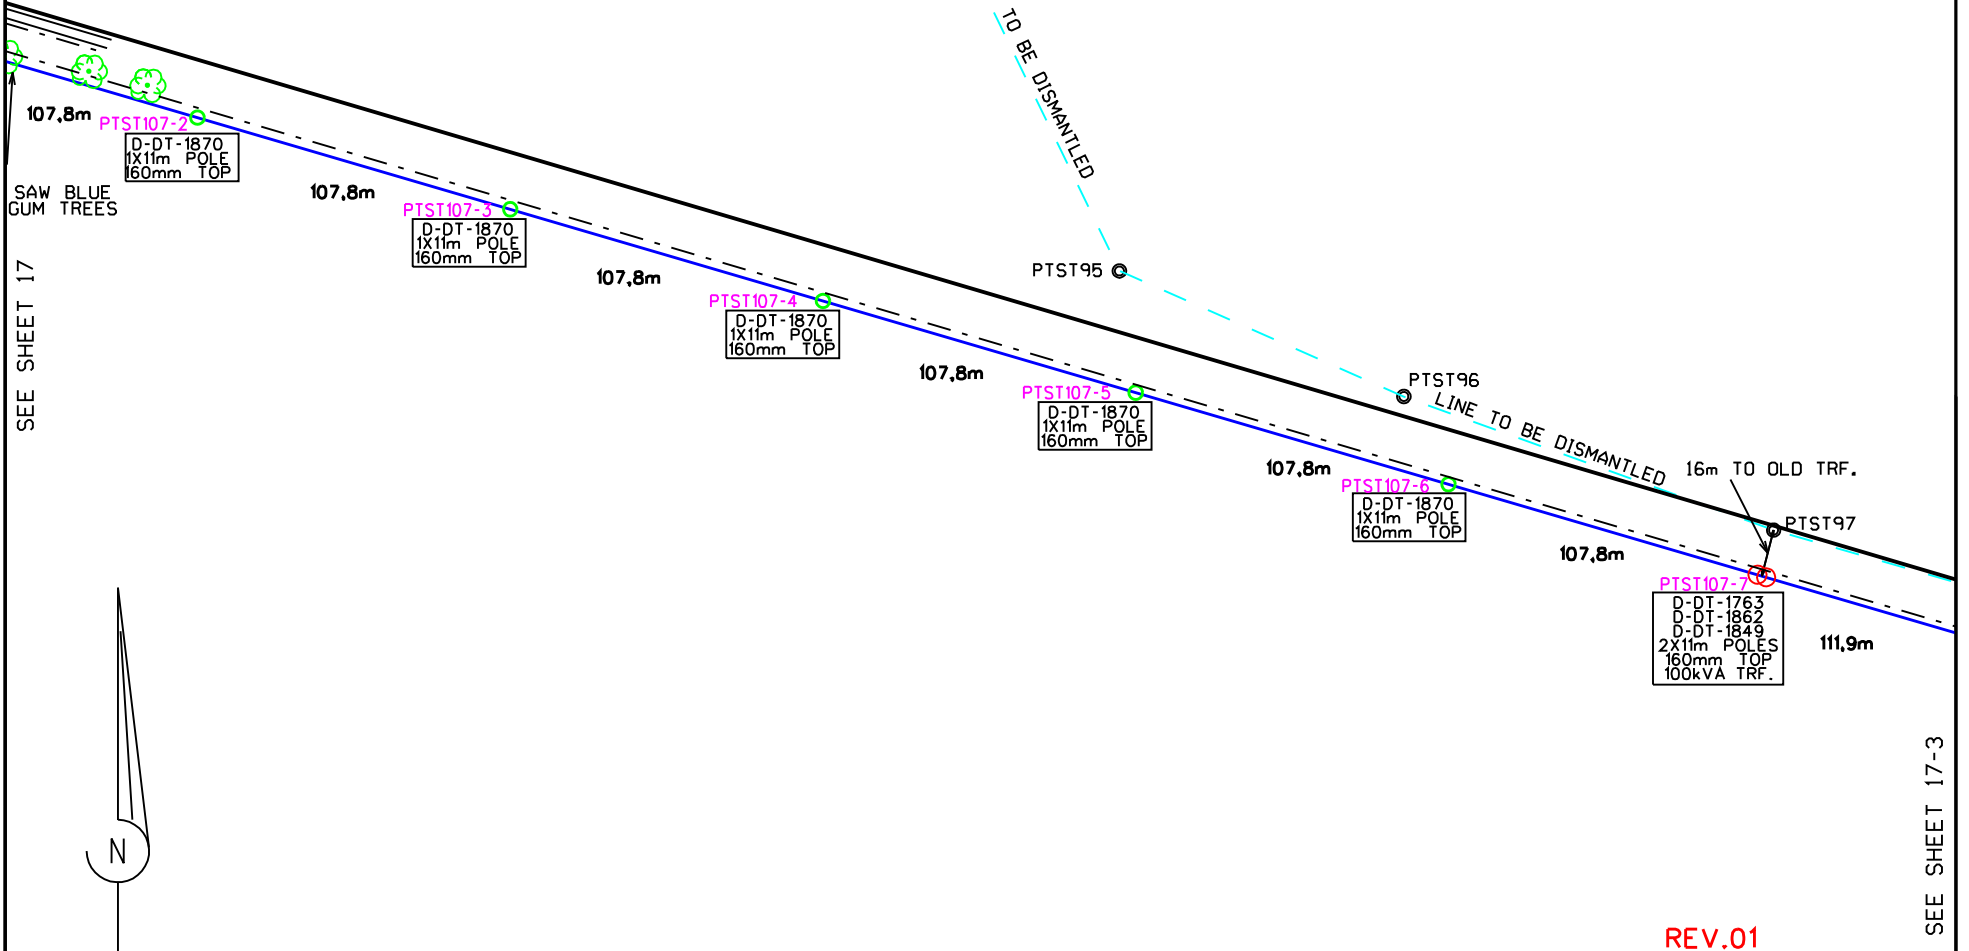

SEE SHEET 17

SEE SHEET 17-3

REV.01

SCALE 1: 2 500  
SHEET 17-2 OF 144 SHEETS