


SURVEYED: HENDRIKSE SURVEYS  
CELL: 083-2847600  
BOX 1022  
SPRINGBOK  
8240

Kromelleboog 715  
N B H Janse v Rensburg  
Cell 082 466 6873

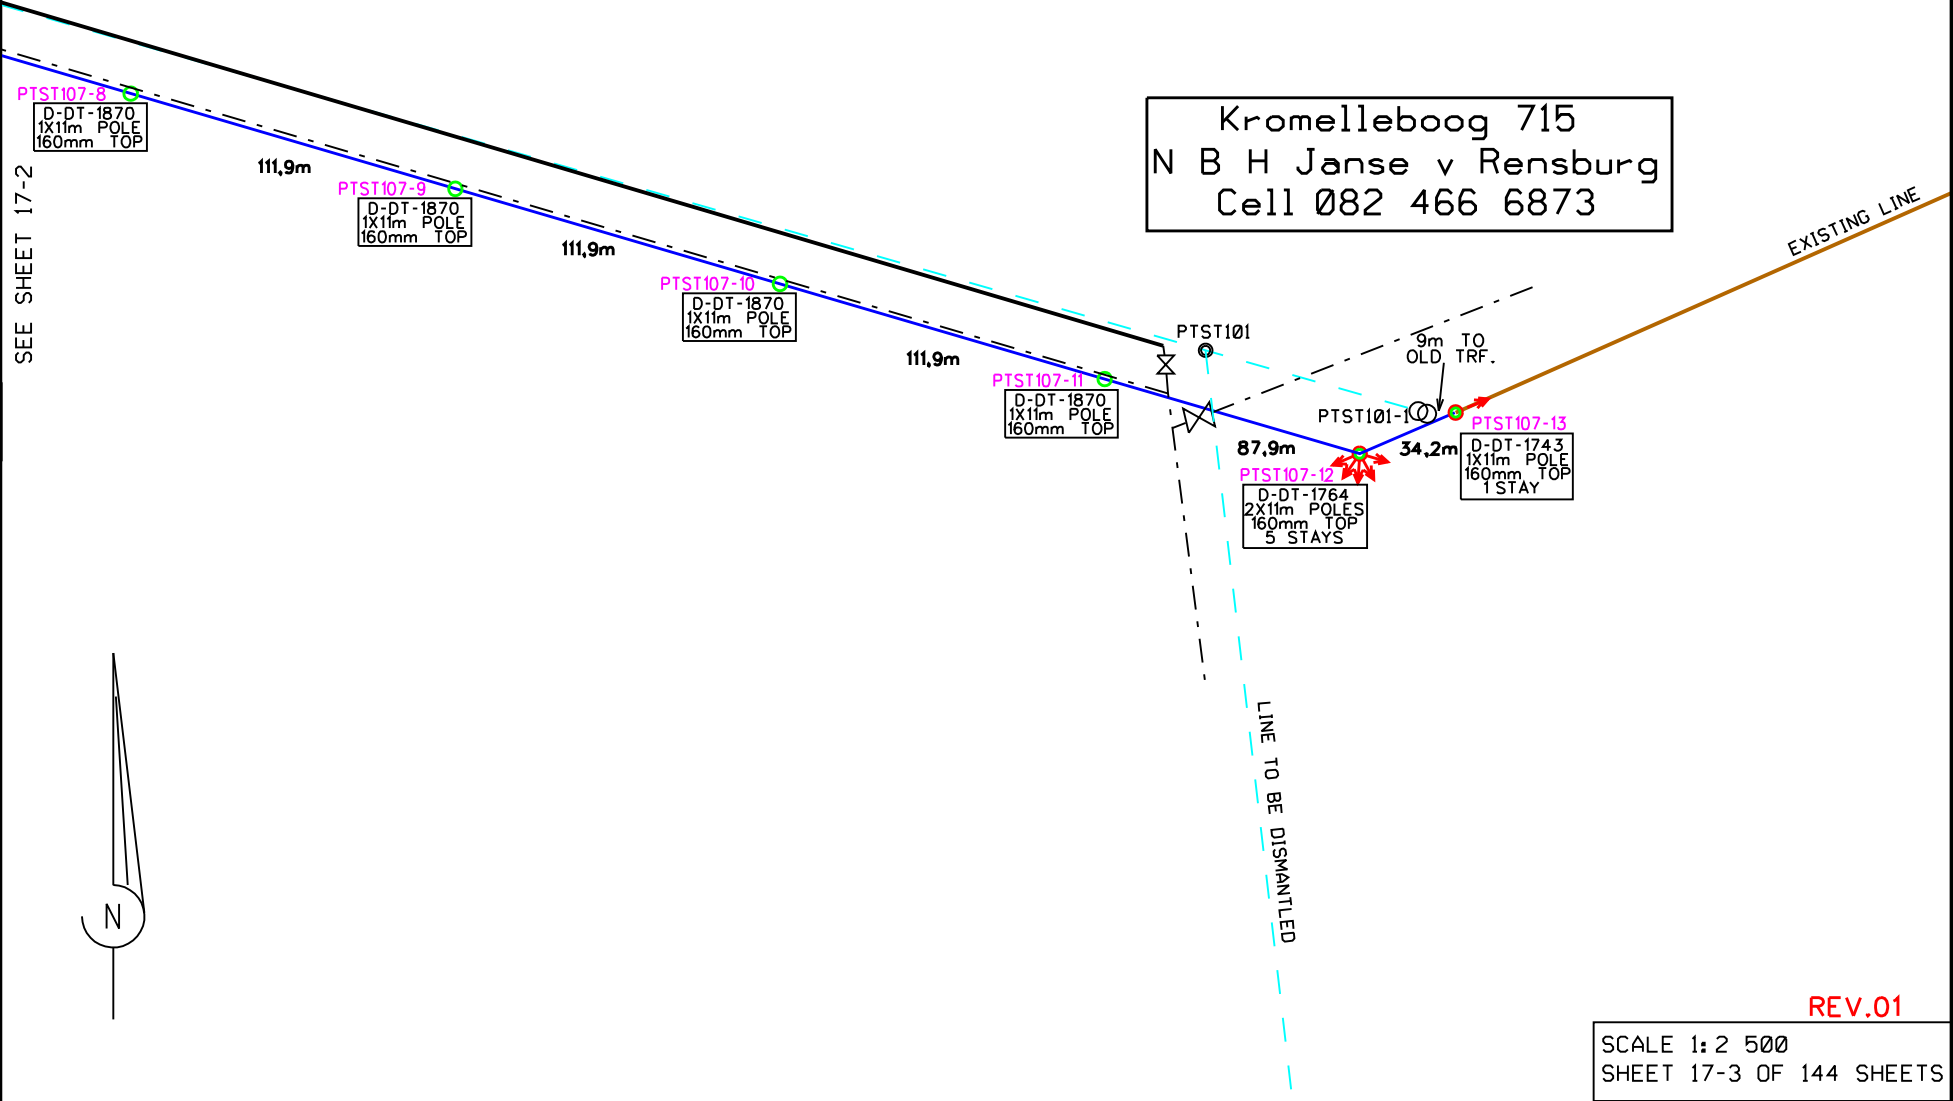

SEE SHEET 17-2

EXISTING LINE

LINE TO BE DISMANTLED

REV.01

SCALE 1:2 500  
SHEET 17-3 OF 144 SHEETS