


SURVEYED: HENDRIKSE SURVEYS  
CELL: 083-2847600  
BOX 1022  
SPRINGBOK  
8240

SEE SHEET 70

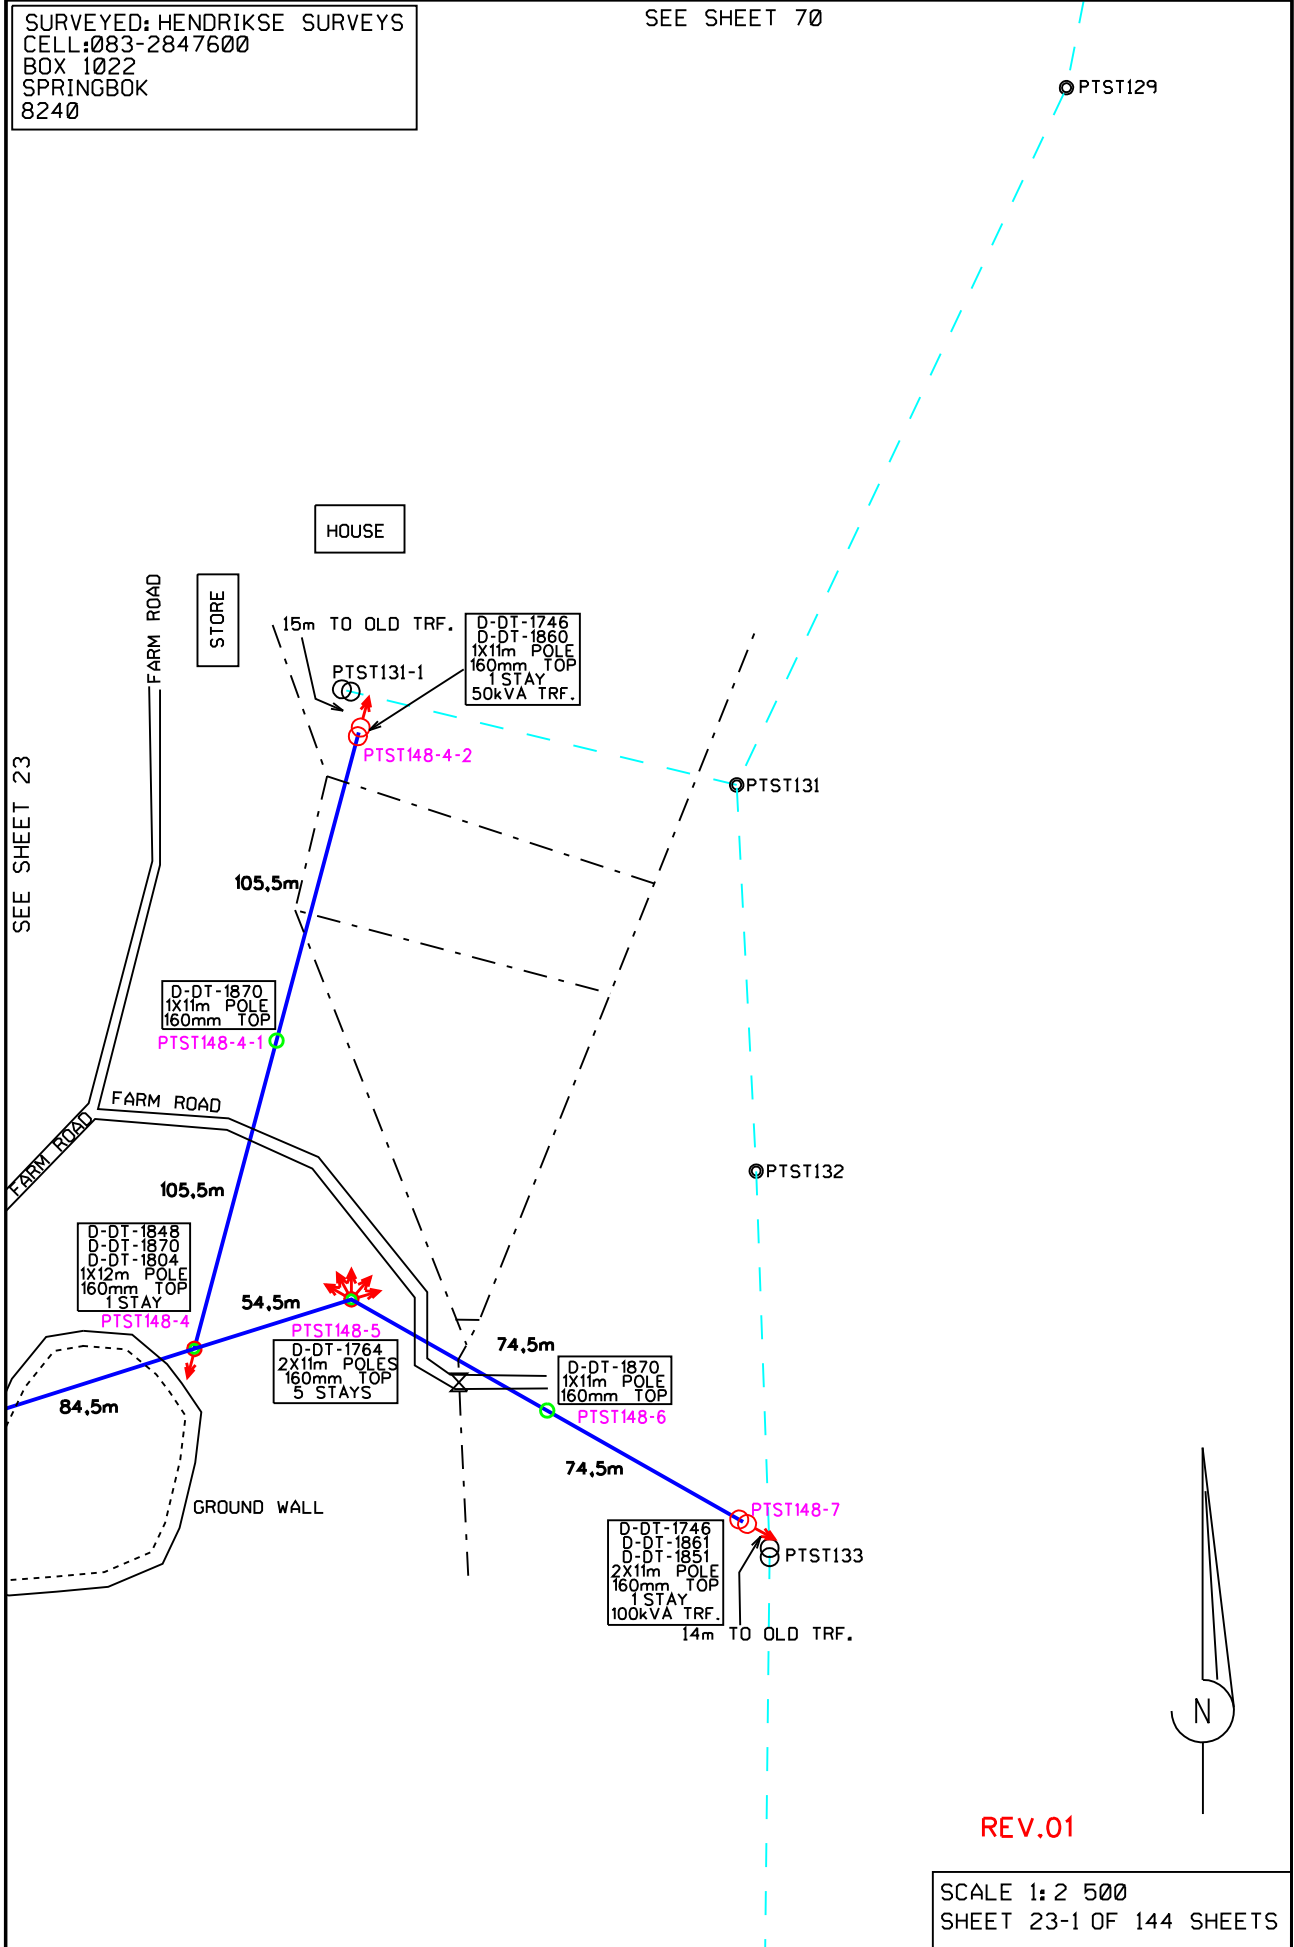

SEE SHEET 23

REV.01

SCALE 1:2 500  
SHEET 23-1 OF 144 SHEETS