


SURVEYED: HENDRIKSE SURVEYS
CELL: 083-2847600
BOX 1022
SPRINGBOK
8240

SEE SHEET 31

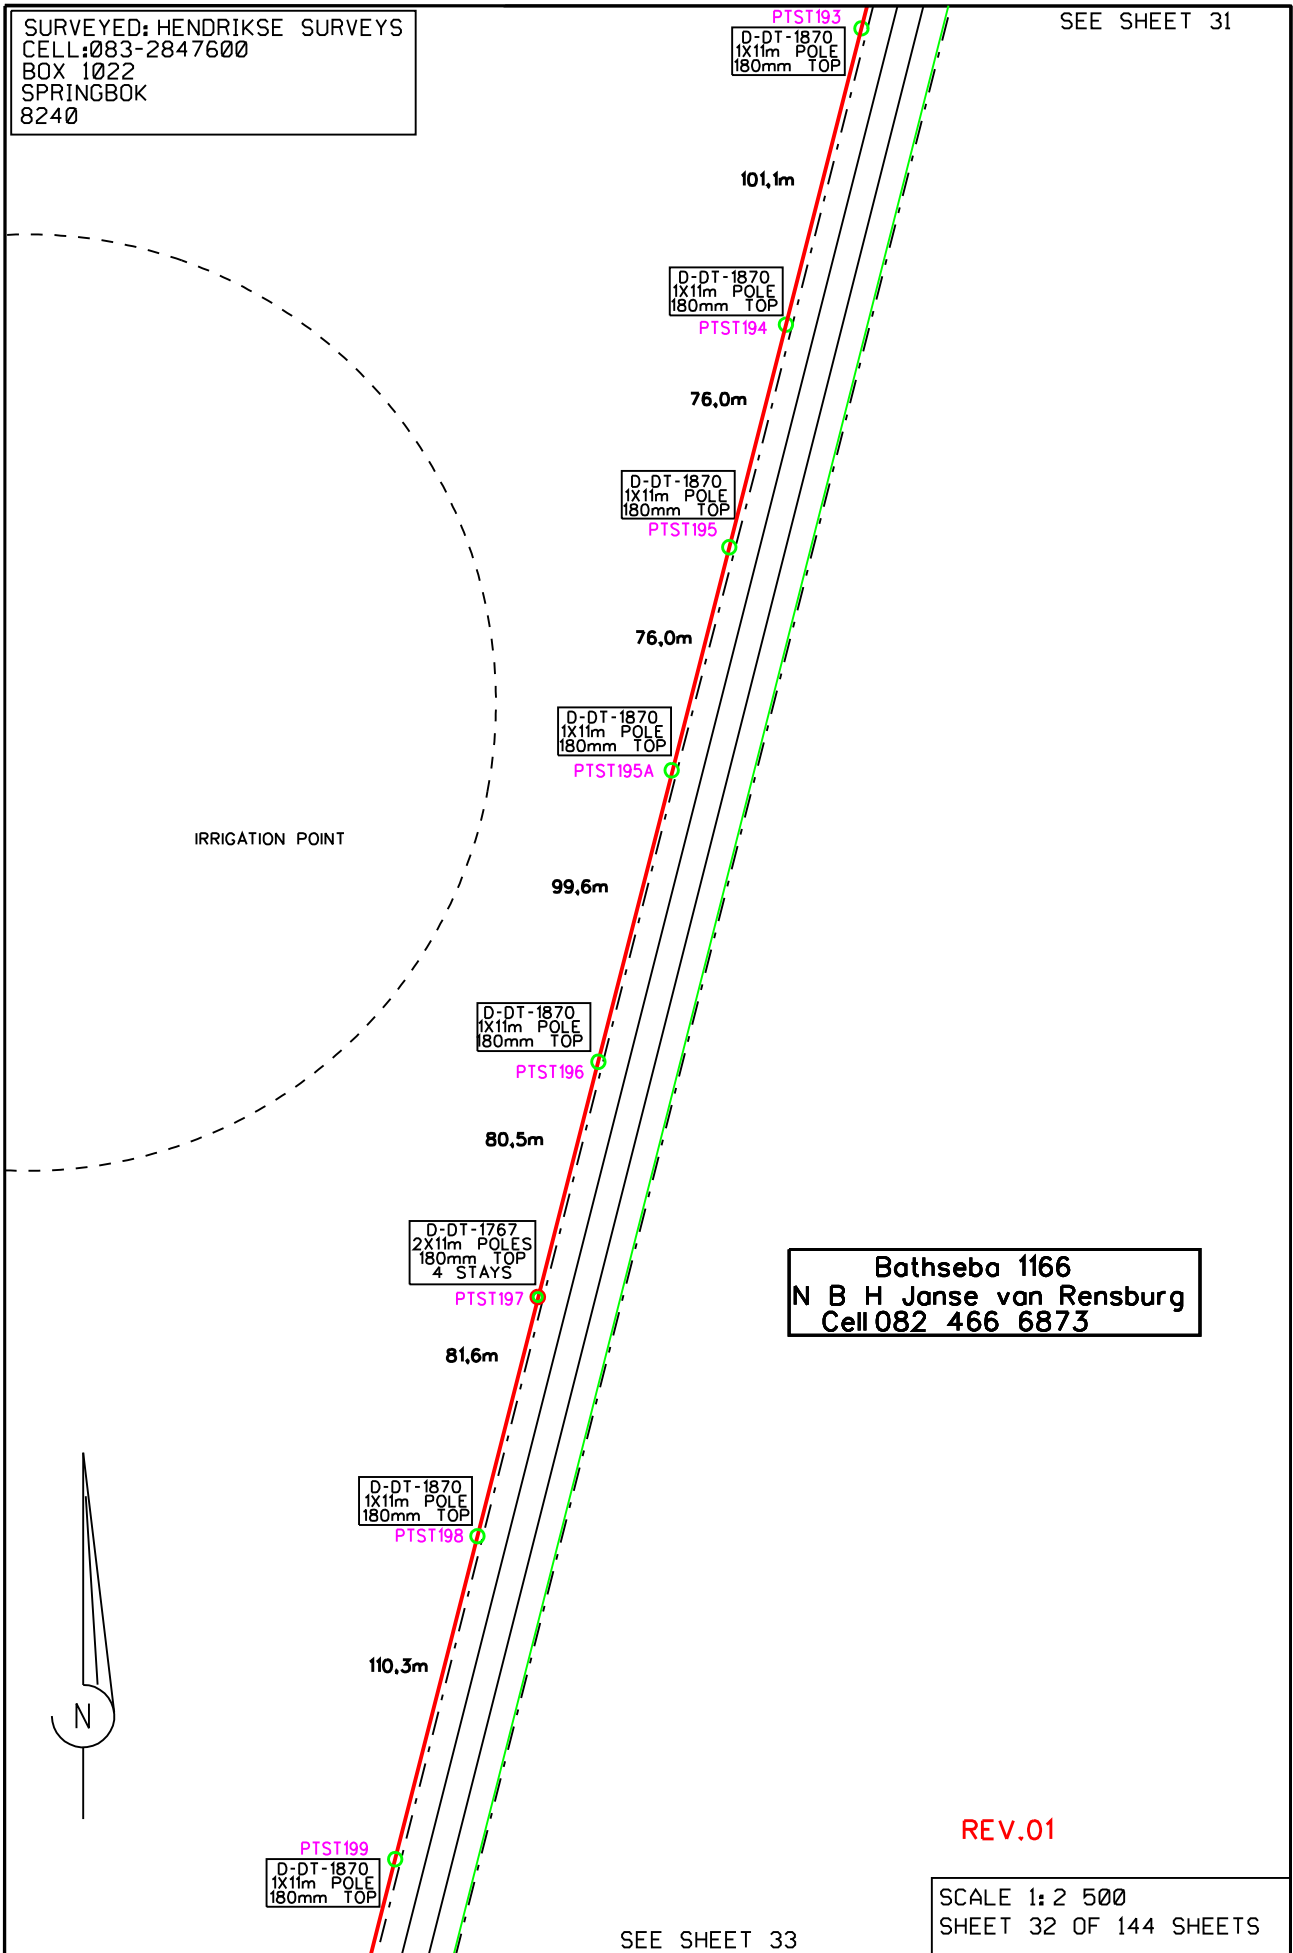

IRRIGATION POINT

Bathseba 1166
N B H Janse van Rensburg
Cell 082 466 6873



REV.01

SCALE 1:2 500
SHEET 32 OF 144 SHEETS

SEE SHEET 33