


SURVEYED: HENDRIKSE SURVEYS  
CELL: 083-2847600  
BOX 1022  
SPRINGBOK  
8240

SEE SHEET 32

Bathseba 1166  
N B H Janse van Rensburg  
Cell 082 466 6873

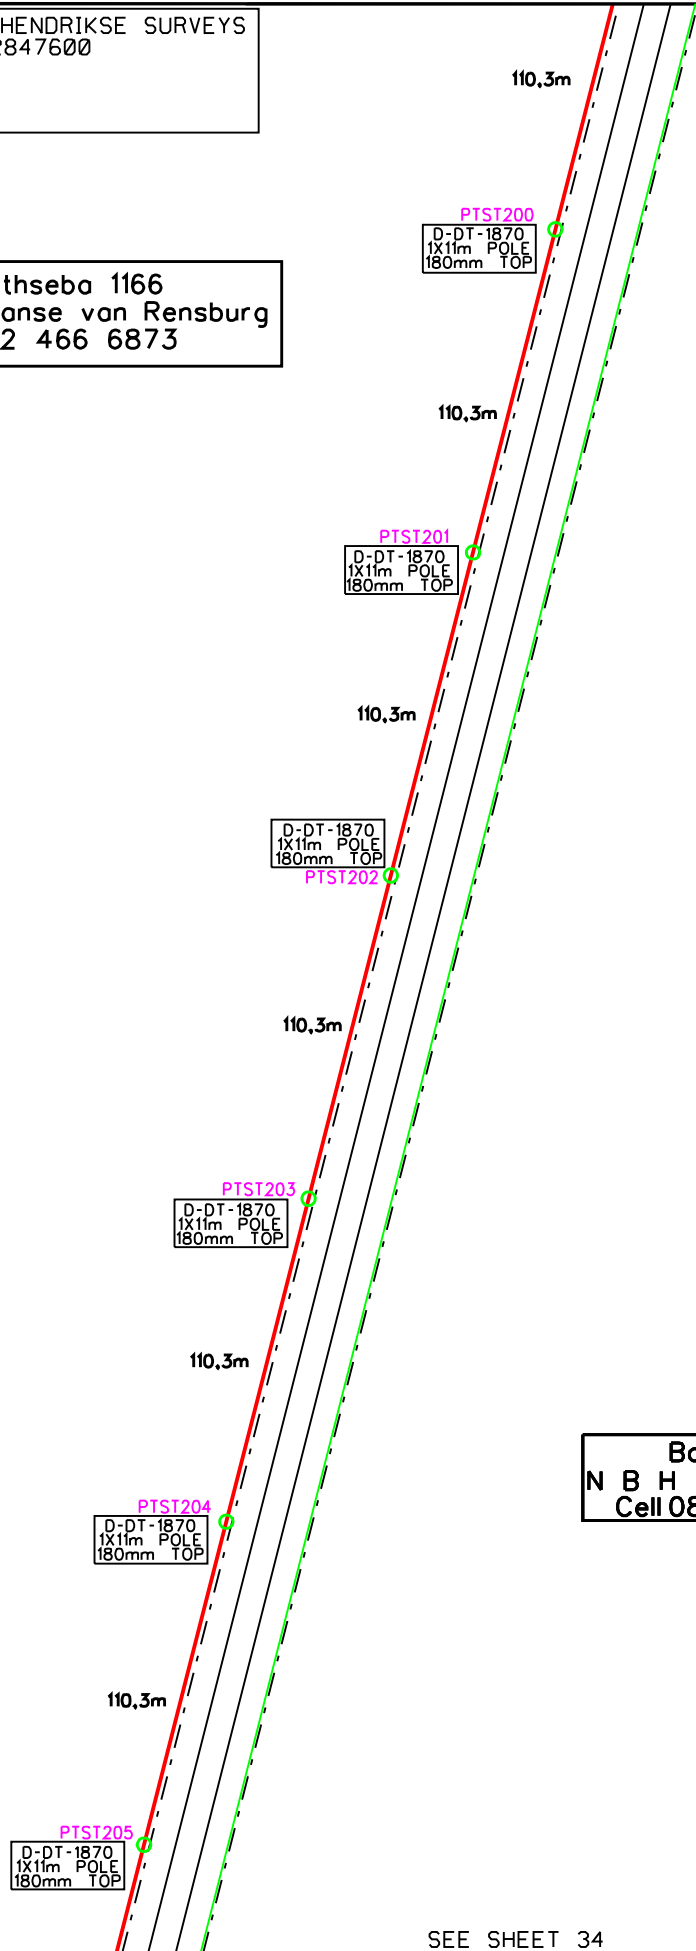

Bathseba 1166  
N B H Janse van Rensburg  
Cell 082 466 6873

REV.01

SCALE 1:2 500  
SHEET 33 OF 144 SHEETS

SEE SHEET 34