


SURVEYED: HENDRIKSE SURVEYS
CELL: 083-2847600
BOX 1022
SPRINGBOK
8240

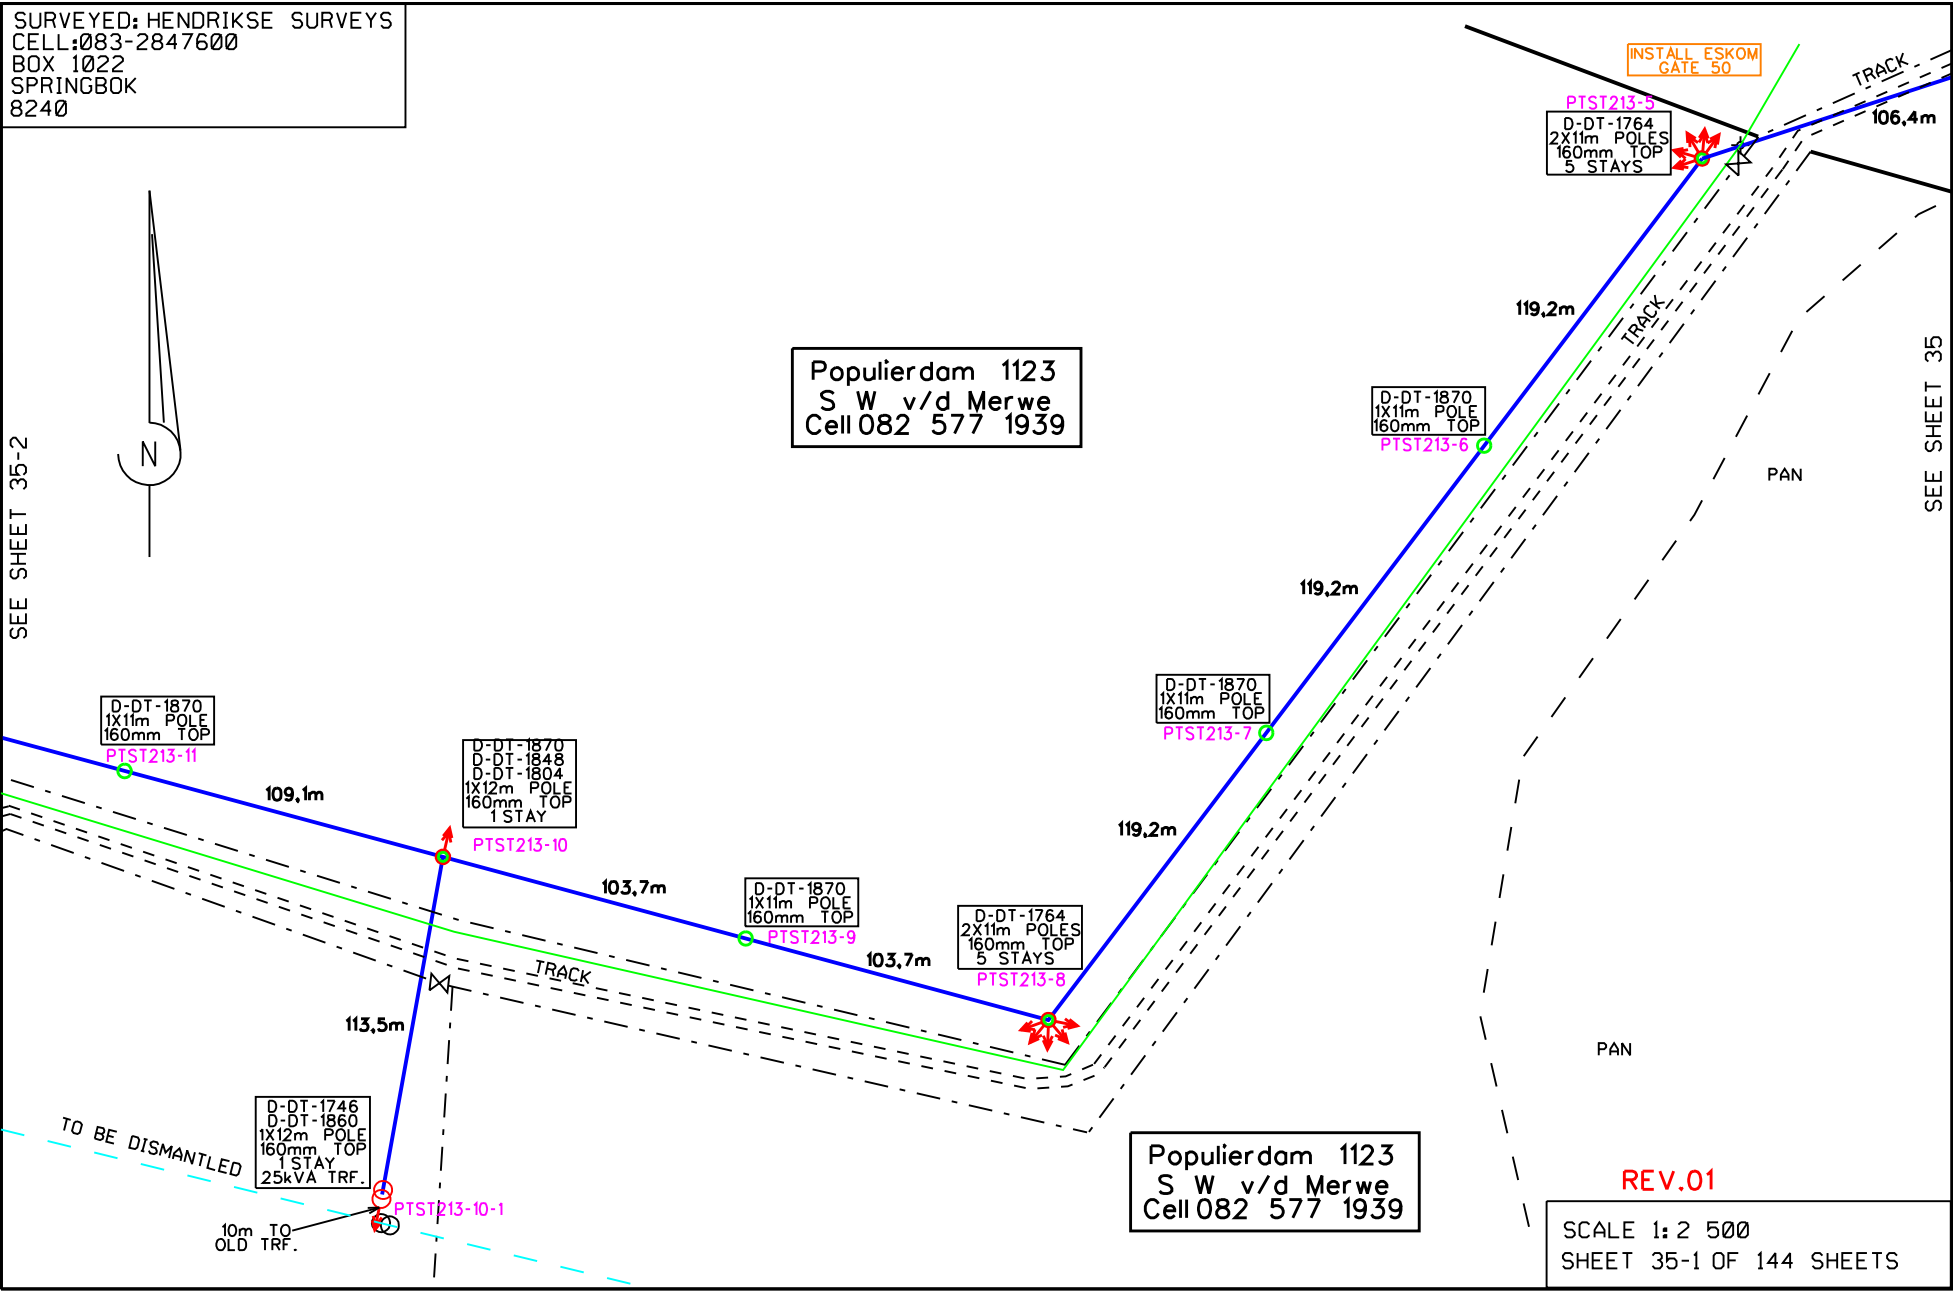

SEE SHEET 35-2

Populierdam 1123
S W v/d Merwe
Cell 082 577 1939



SEE SHEET 35

Populierdam 1123
S W v/d Merwe
Cell 082 577 1939

REV.01
SCALE 1:2 500
SHEET 35-1 OF 144 SHEETS