


SURVEYED: HENDRIKSE SURVEYS
CELL: 083-2847600
BOX 1022
SPRINGBOK
8240

Populierdam 1123
S W v/d Merwe
Cell 082 577 1939

SEE SHEET 40

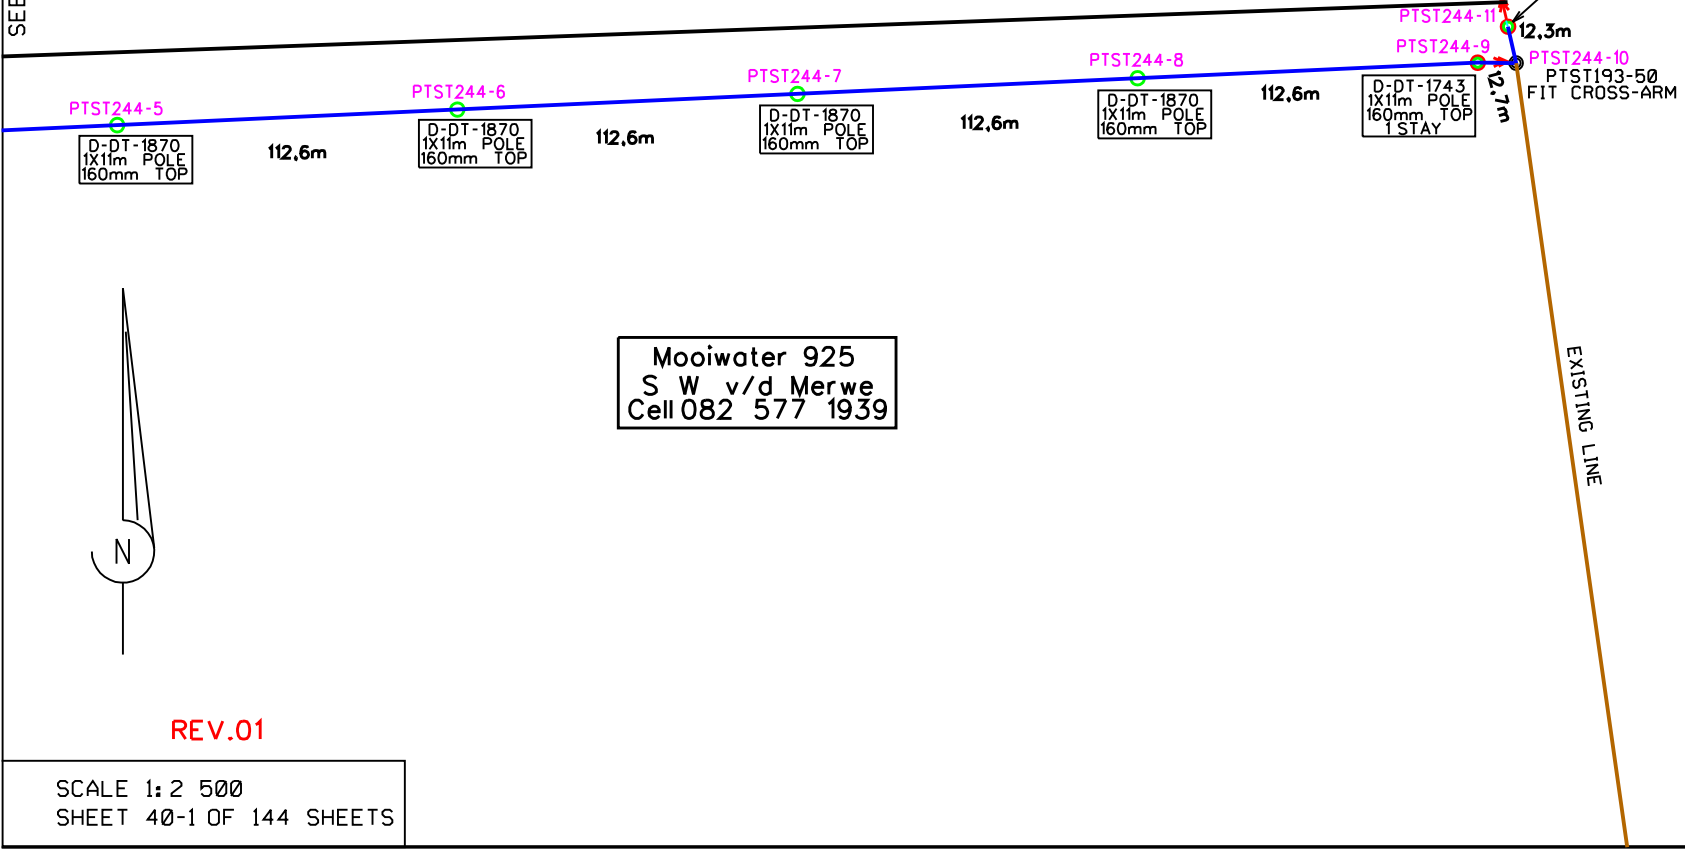

Mooiwater 925
S W v/d Merwe
Cell 082 577 1939



REV.01

SCALE 1:2 500
SHEET 40-1 OF 144 SHEETS