


SURVEYED: HENDRIKSE SURVEYS
CELL: 083-2847600
BOX 1022
SPRINGBOK
8240

SEE SHEET 40

Mooiwater 925
S W v/d Merwe
Cell 082 577 1939

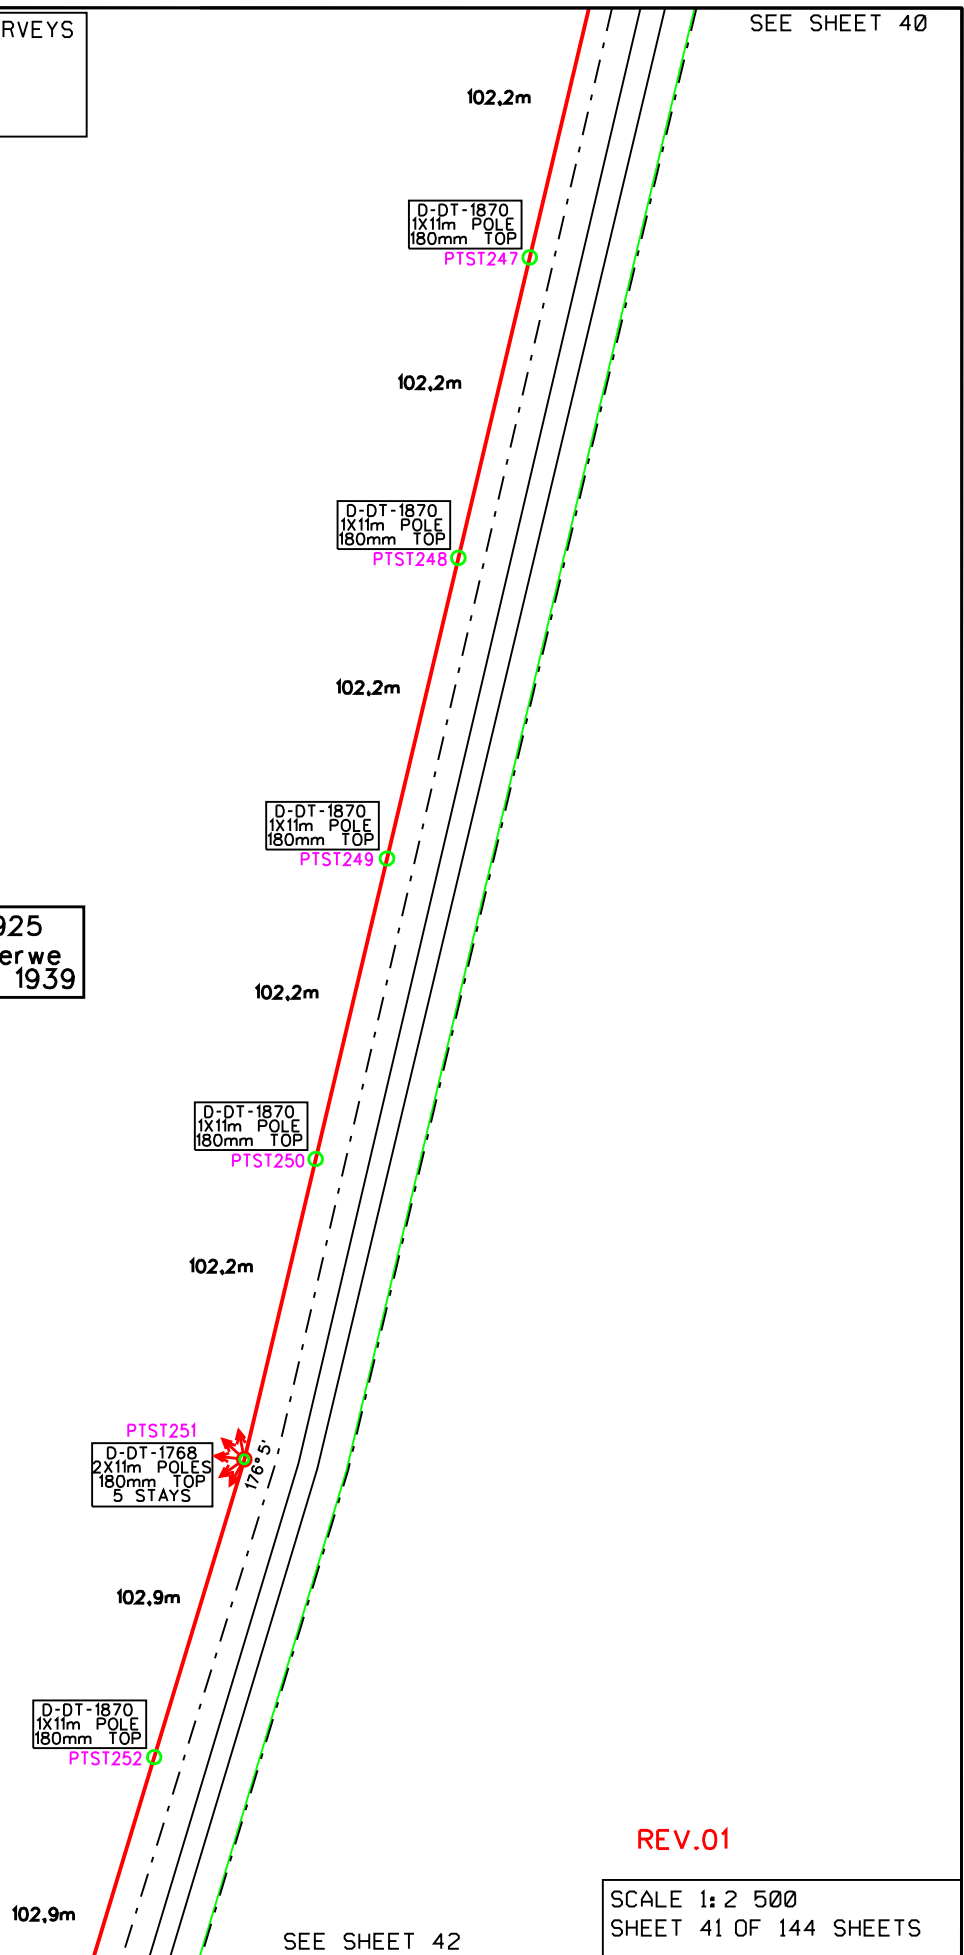

REV.01

SCALE 1: 2 500
SHEET 41 OF 144 SHEETS

SEE SHEET 42