


SURVEYED: HENDRIKSE SURVEYS
CELL:083-2847600
BOX 1022
SPRINGBOK
8240

SEE SHEET 41

Mooiwater 925
S W v/d Merwe
Cell 082 577 1939

SEE SHEET 42-1

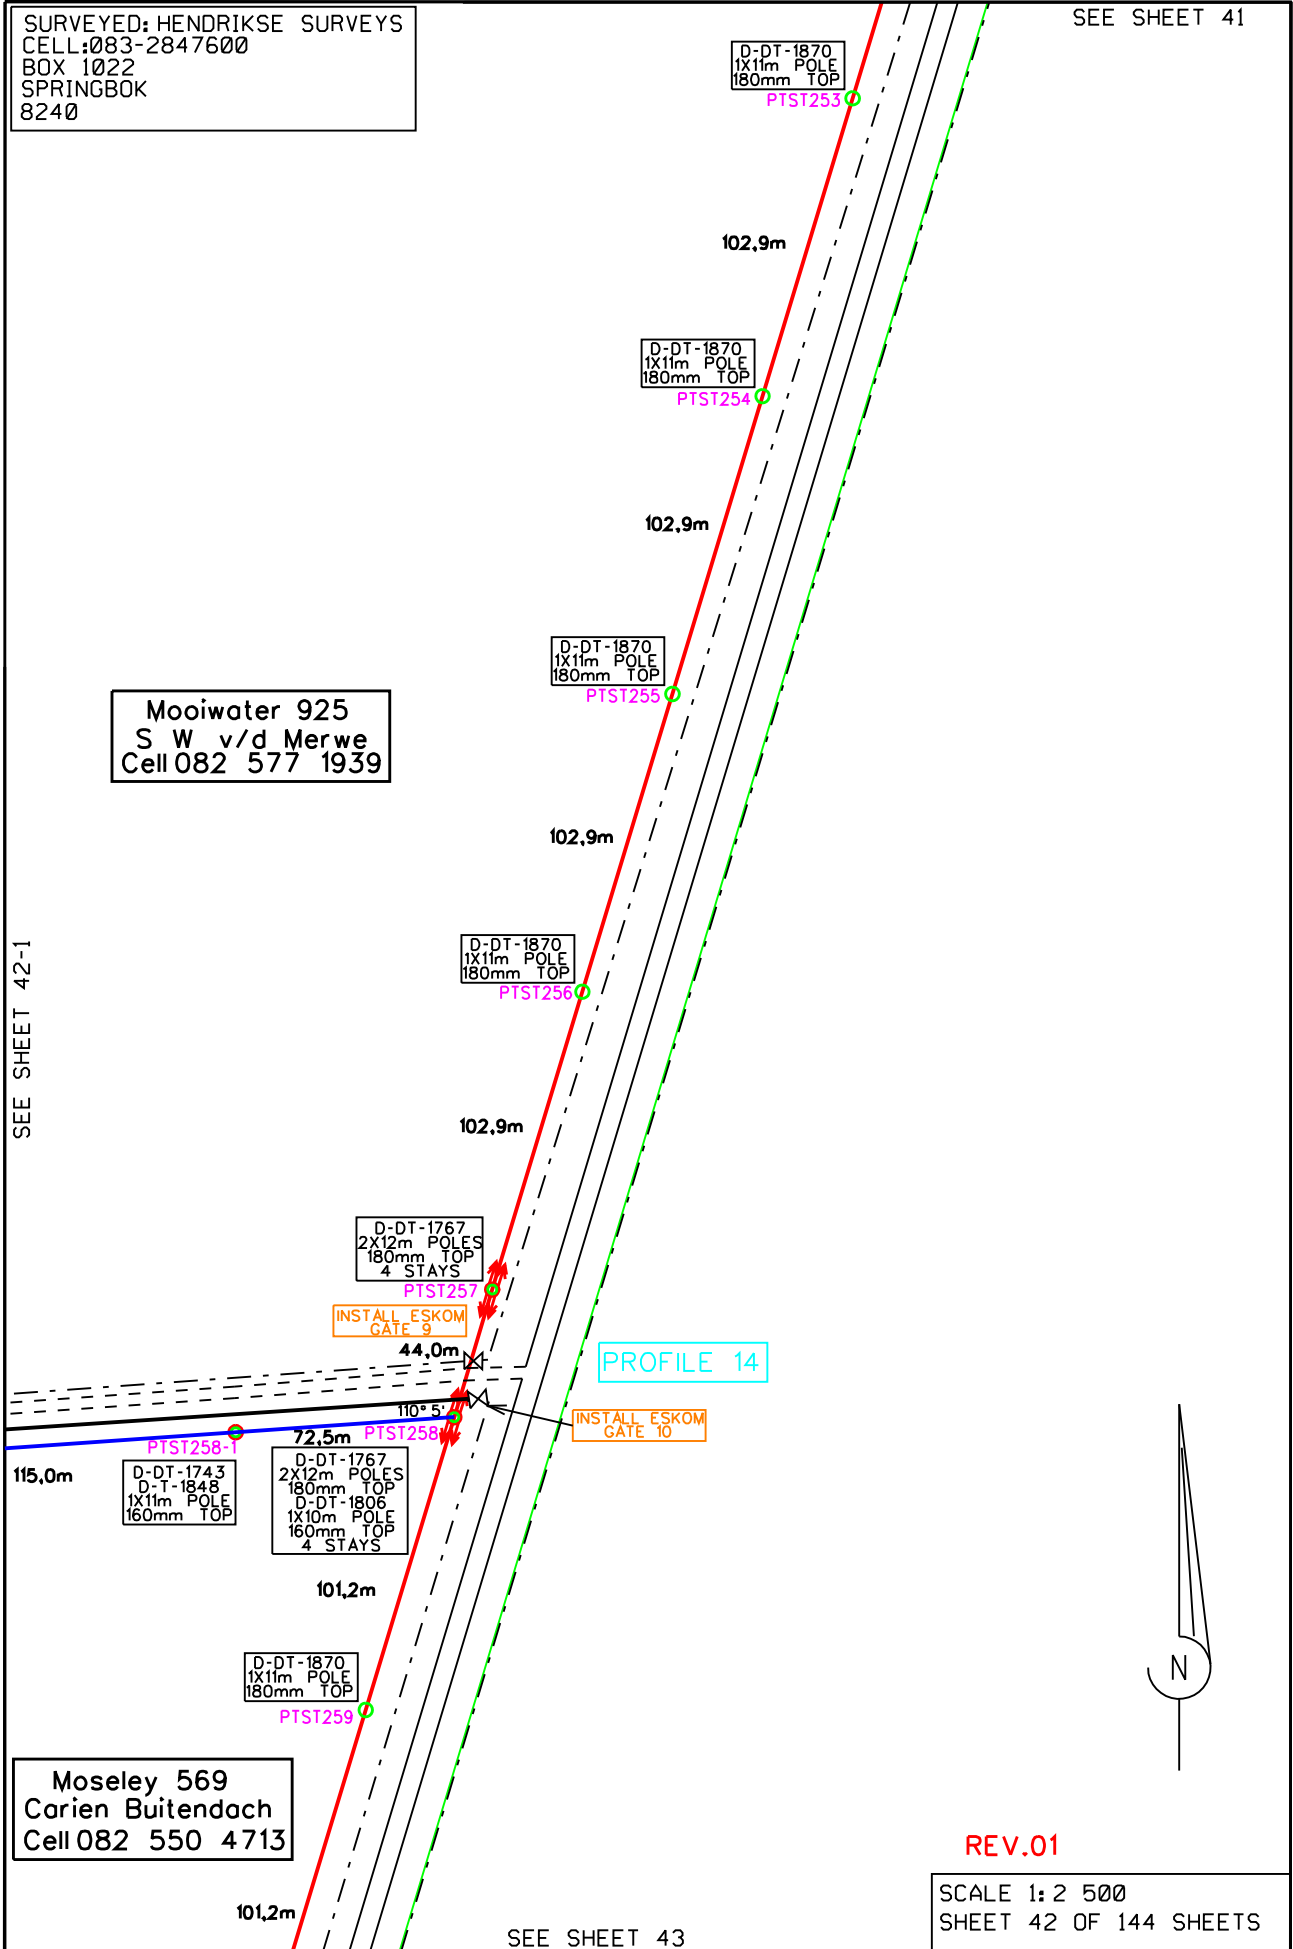

Moseley 569
Carlen Buitendach
Cell 082 550 4713

REV.01

SCALE 1:2 500
SHEET 42 OF 144 SHEETS