


SURVEYED: HENDRIKSE SURVEYS
CELL: 083-2847600
BOX 1022
SPRINGBOK
8240

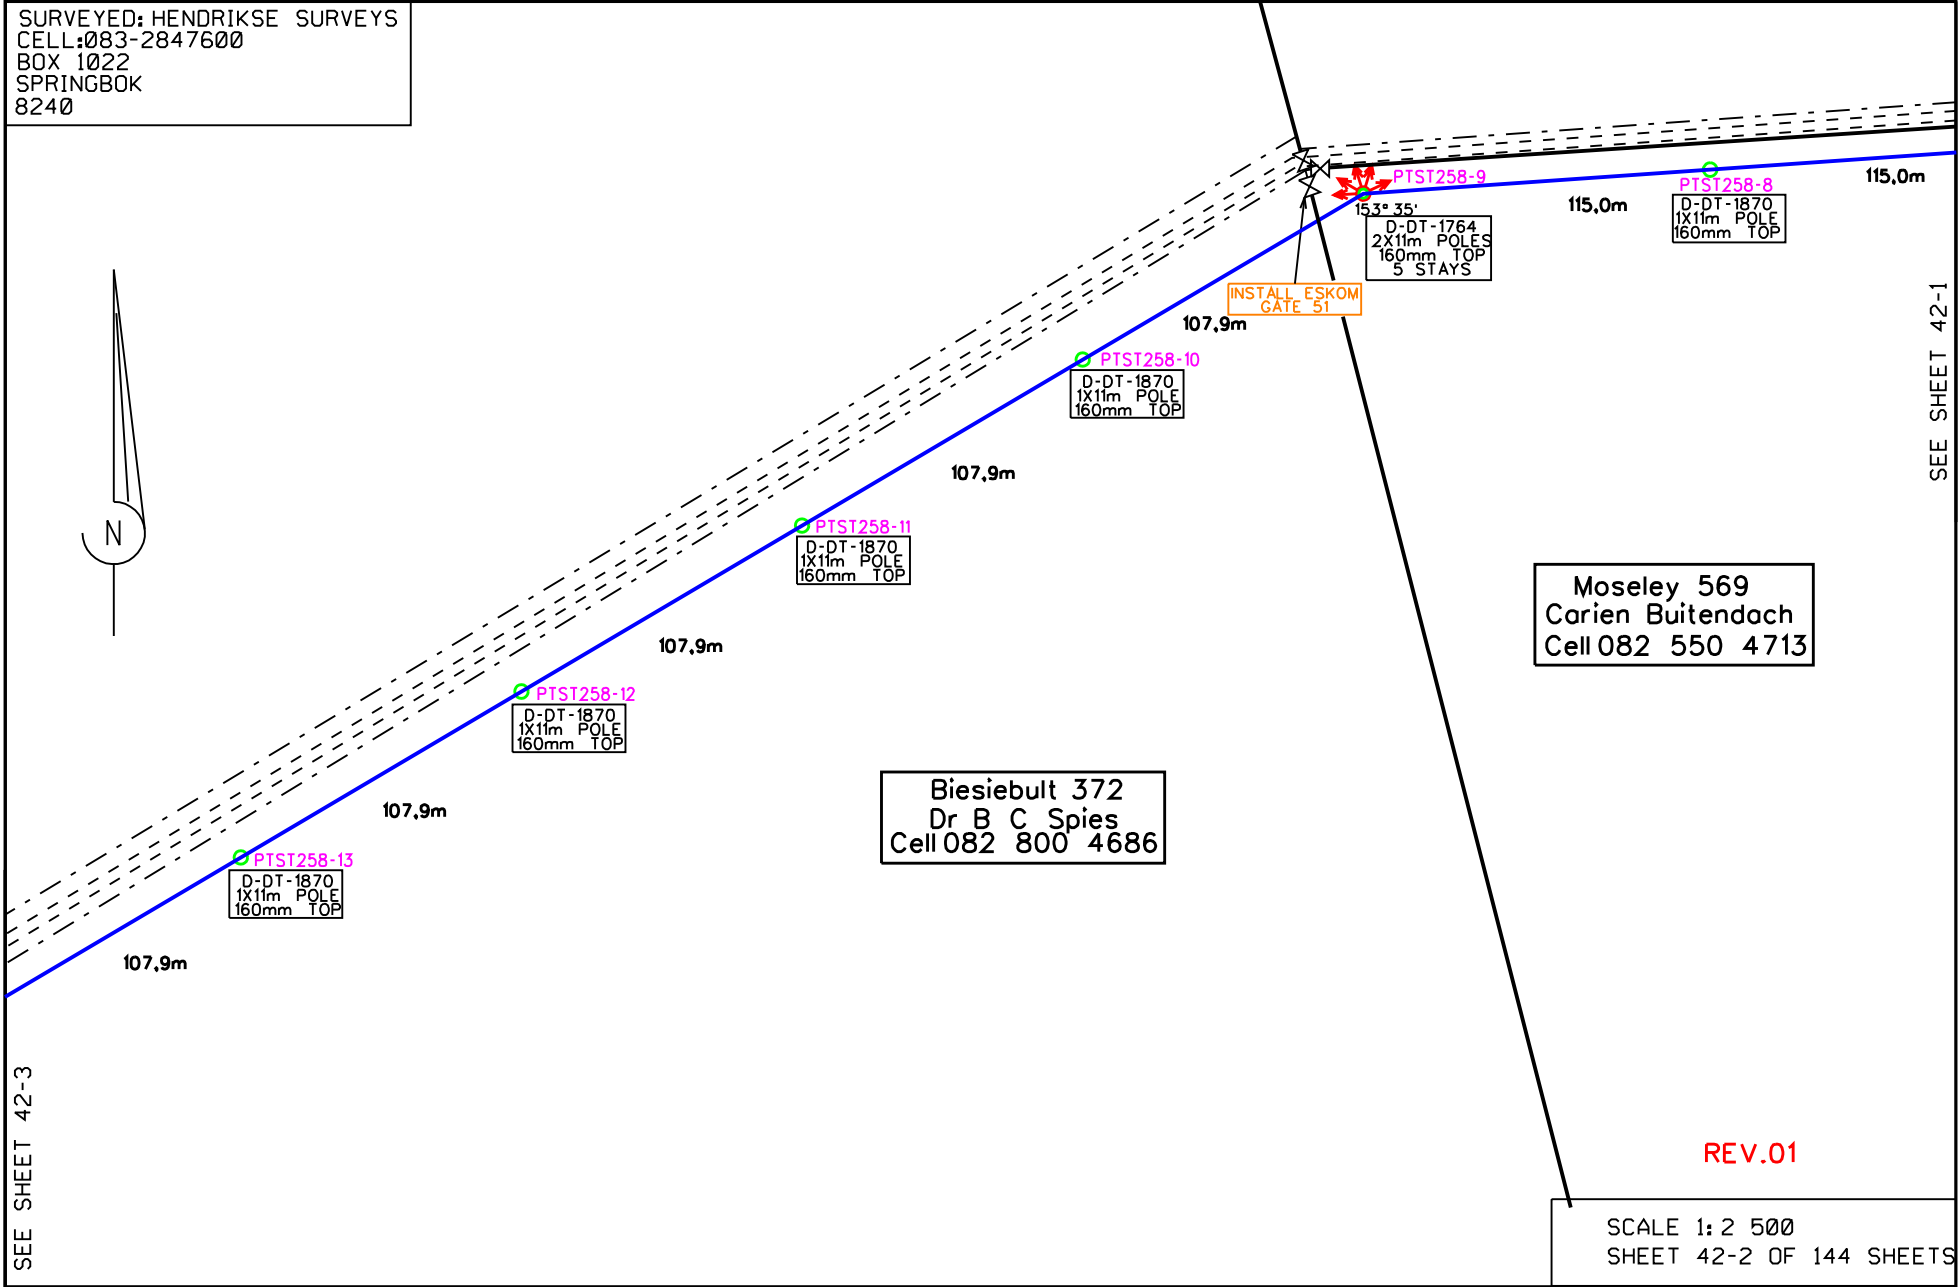

Moseley 569
Carien Buitendach
Cell 082 550 4713

Biesiebilt 372
Dr B C Spies
Cell 082 800 4686

REV.01

SCALE 1: 2 500
SHEET 42-2 OF 144 SHEETS

SEE SHEET 42-3

SEE SHEET 42-1