


SURVEYED: HENDRIKSE SURVEYS
CELL: 083-2847600
BOX 1022
SPRINGBOK
8240

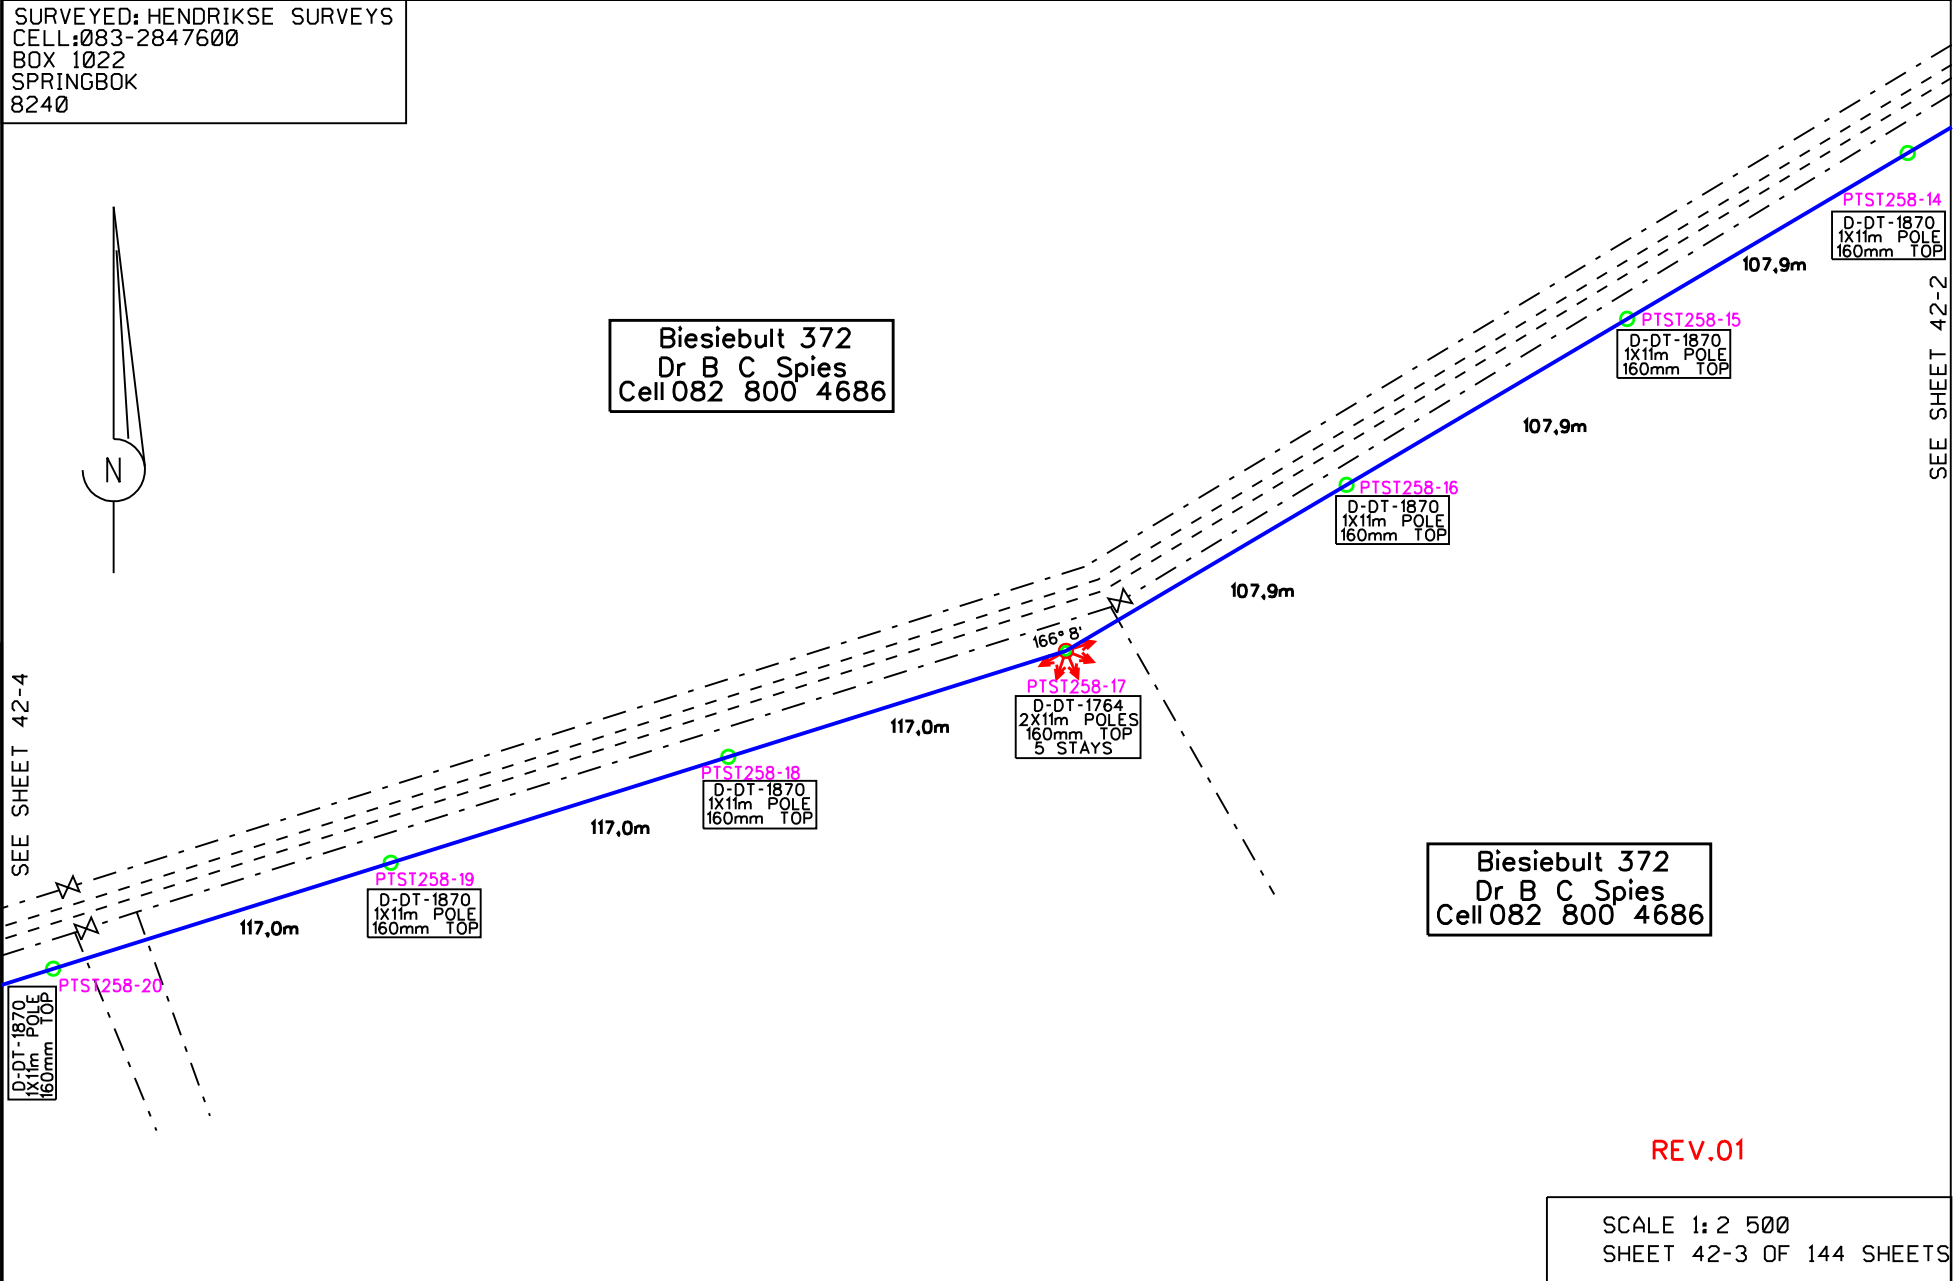

Biesieult 372
Dr B C Spies
Cell 082 800 4686

Biesieult 372
Dr B C Spies
Cell 082 800 4686



REV.01

SCALE 1:2 500
SHEET 42-3 OF 144 SHEETS