


SURVEYED: HENDRIKSE SURVEYS  
CELL: 083-2847600  
BOX 1022  
SPRINGBOK  
8240

Biesieult 372  
Dr B C Spies  
Cell 082 800 4686



SEE SHEET 42-5

SEE SHEET 42-3

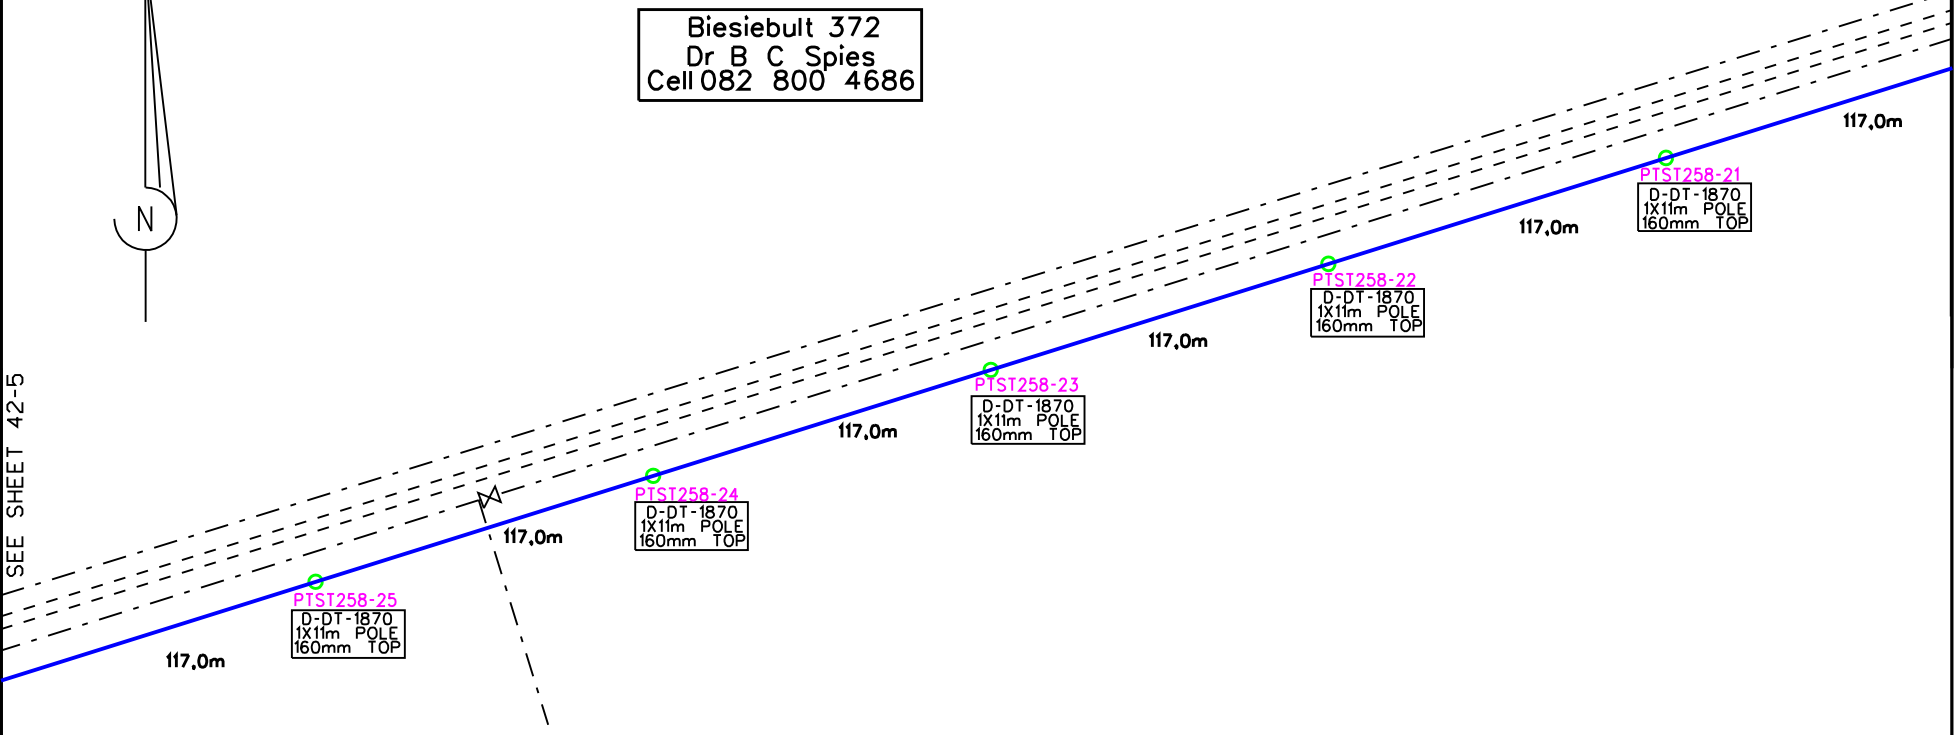

REV.01

SCALE 1:2 500  
SHEET 42-4 OF 144 SHEETS