


SURVEYED: HENDRIKSE SURVEYS
CELL: 083-2847600
BOX 1022
SPRINGBOK
8240

Biesiebult 372
Dr B C Spies
Cell 082 800 4686



SEE SHEET 42-6

SEE SHEET 42-4

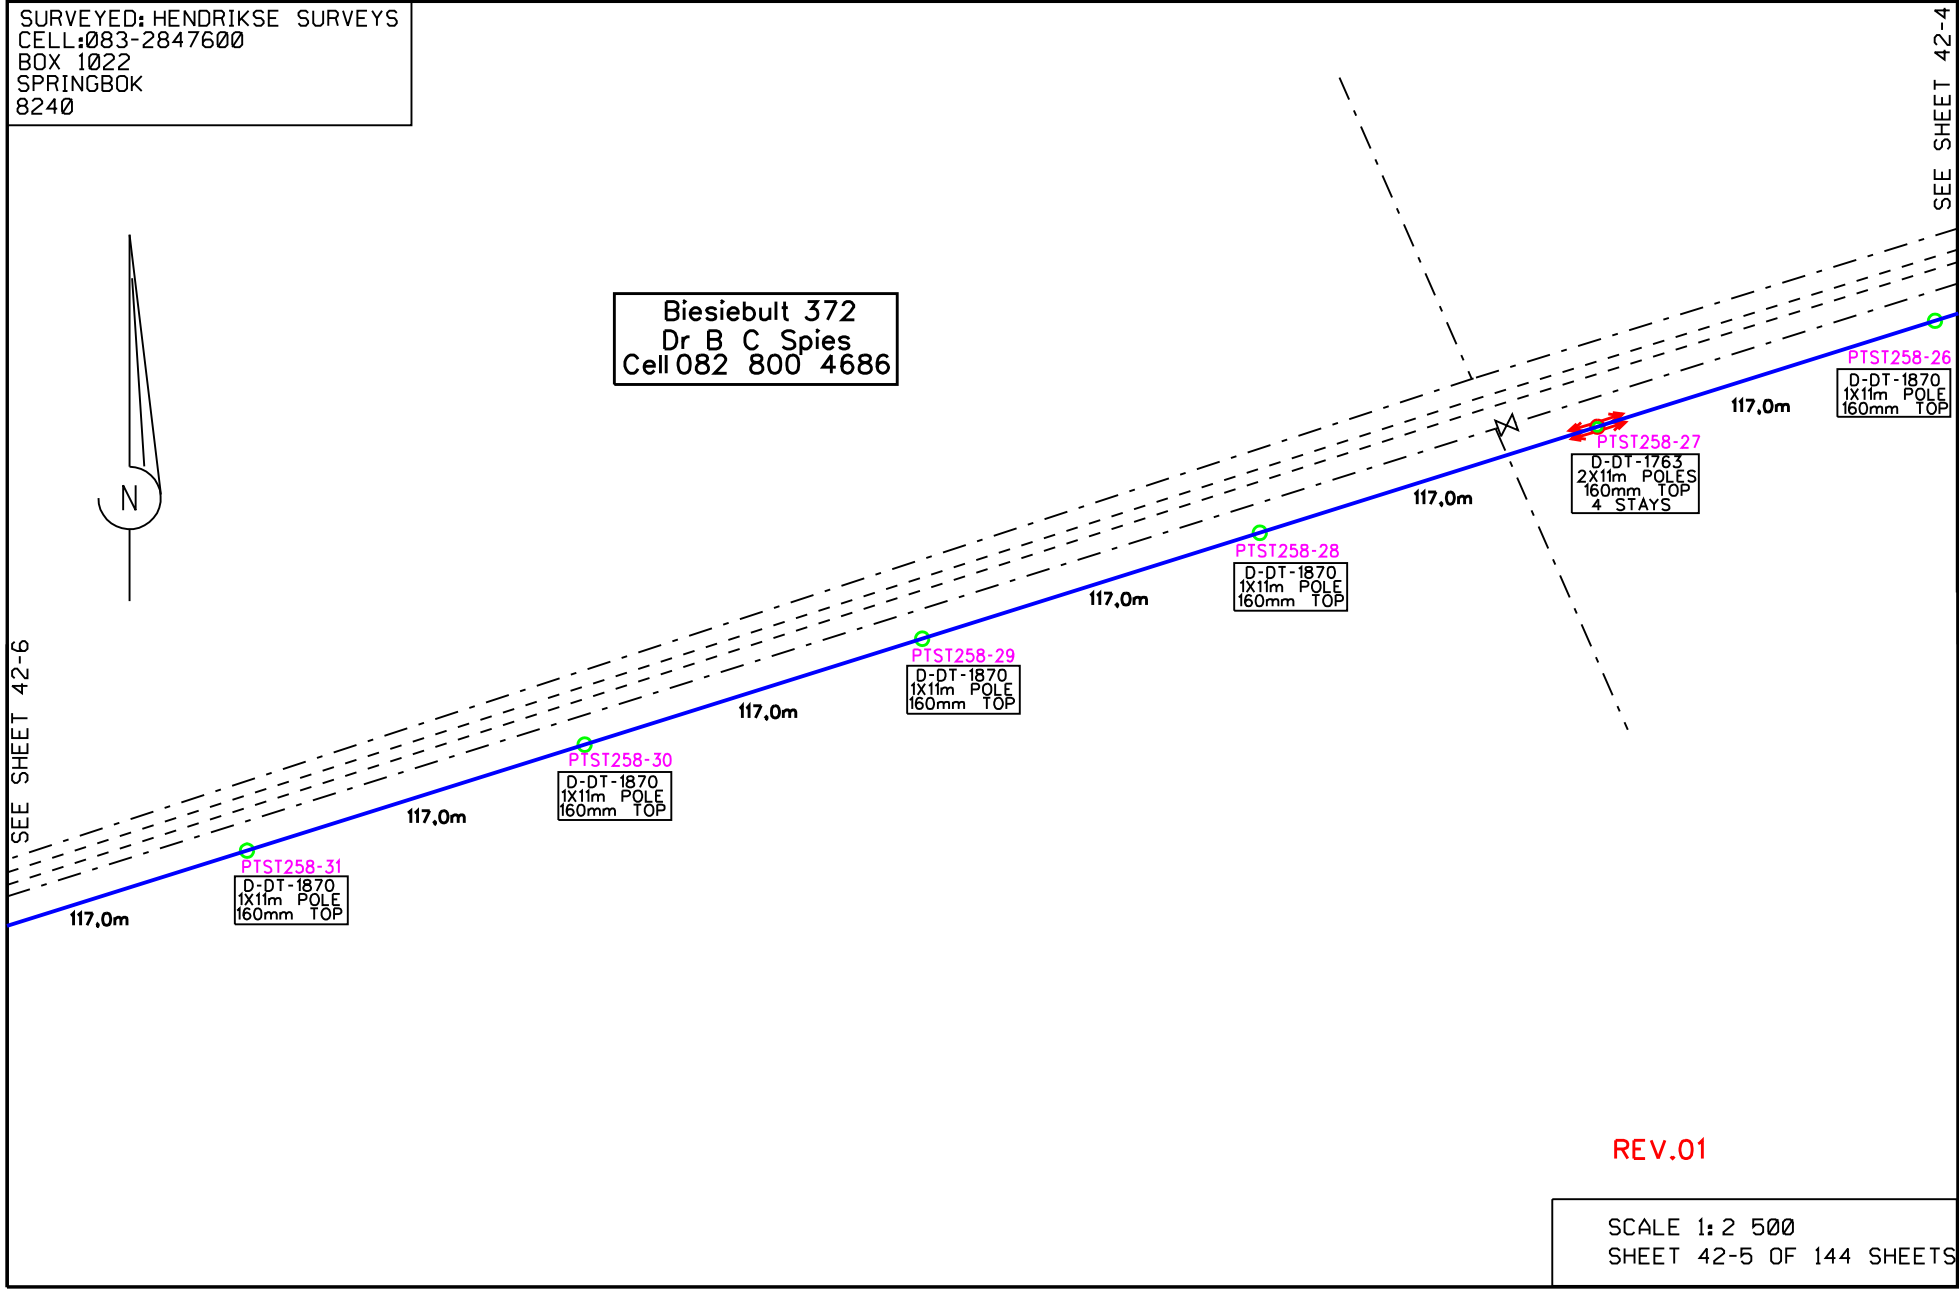

REV.01

SCALE 1: 2 500
SHEET 42-5 OF 144 SHEETS