


SURVEYED: HENDRIKSE SURVEYS
CELL: 083-2847600
BOX 1022
SPRINGBOK
8240

SEE SHEET 42-7

SEE SHEET 42-5

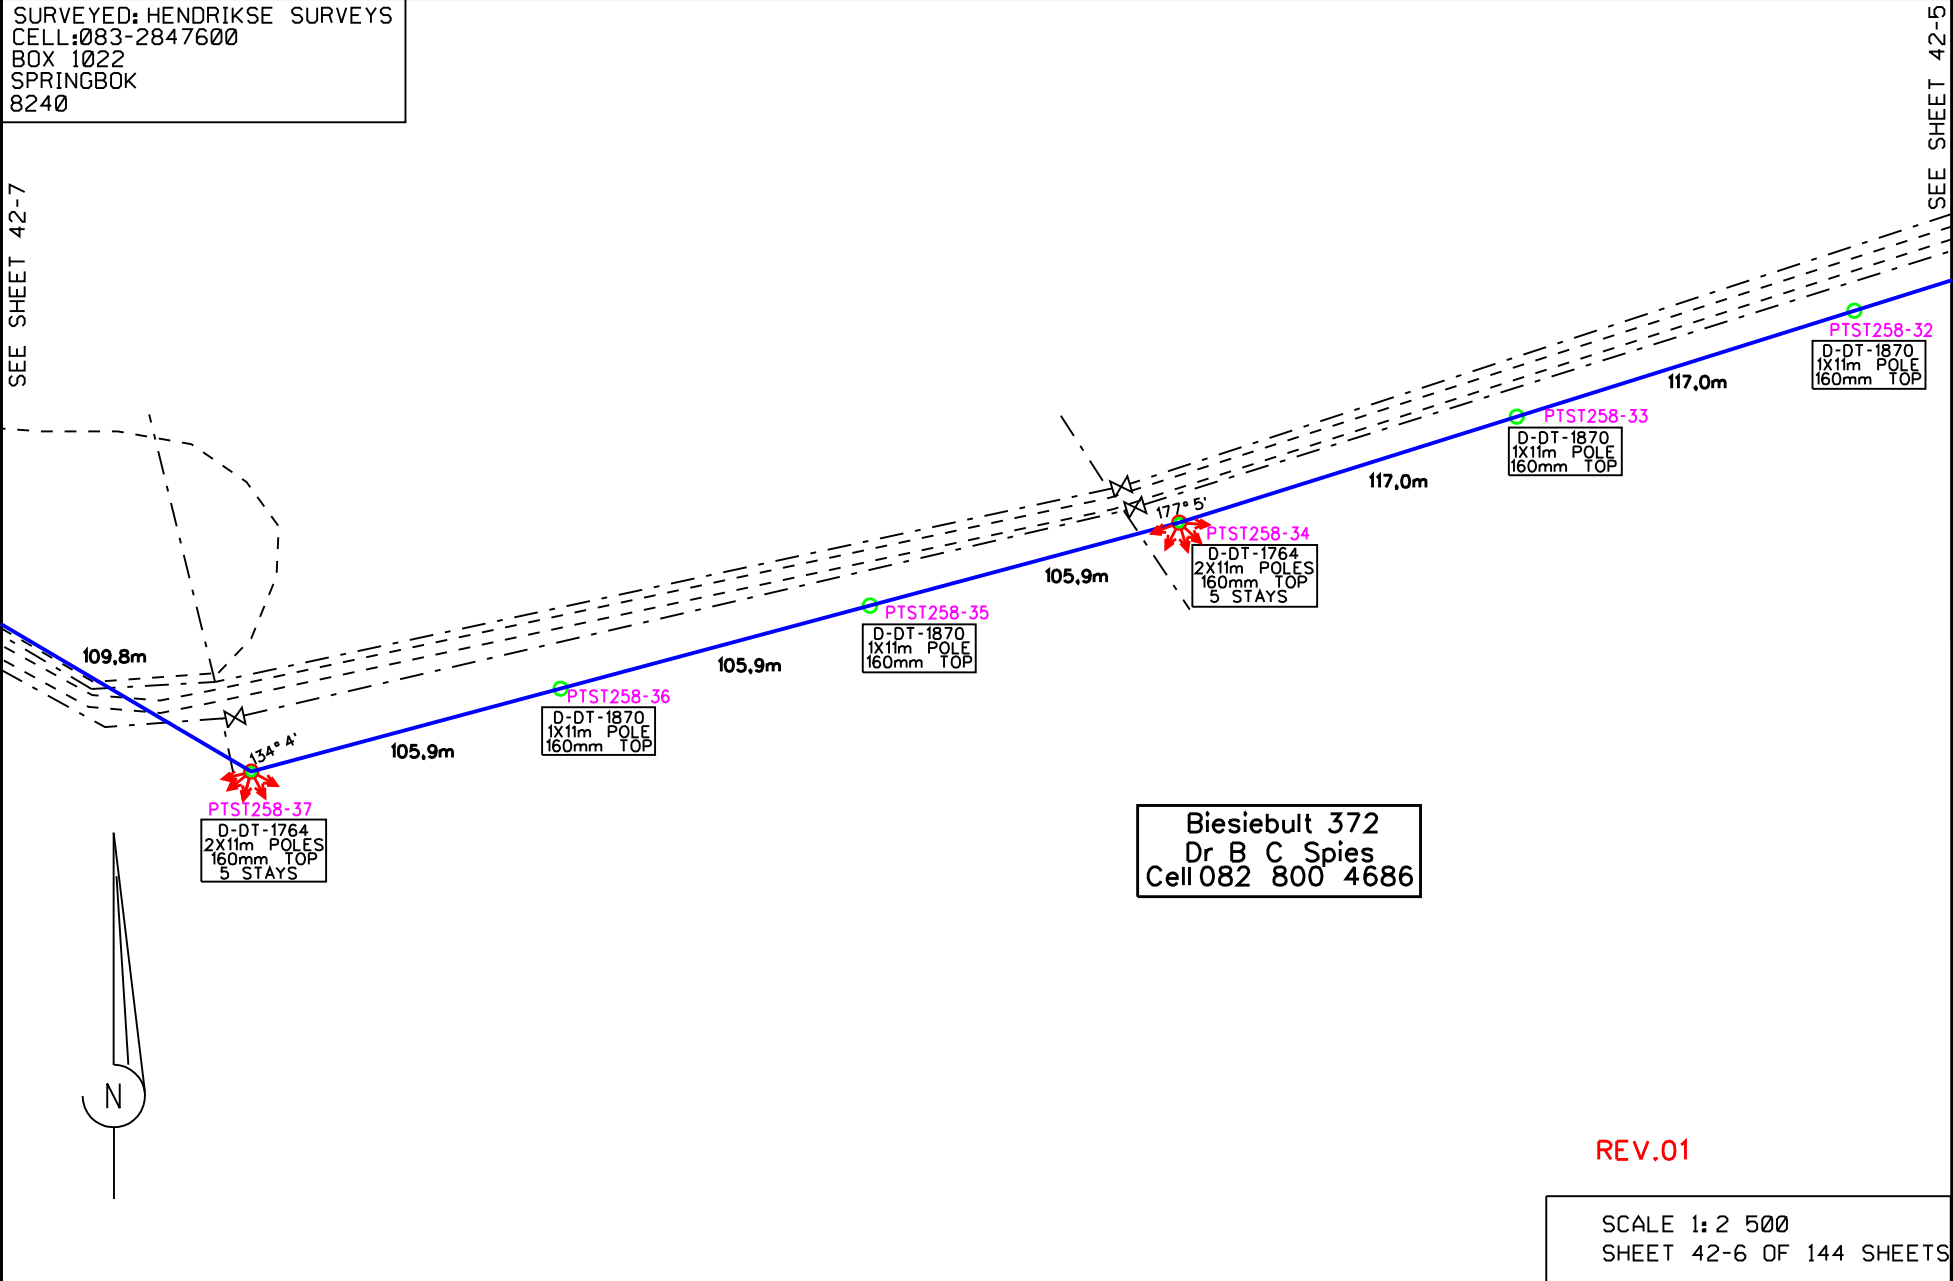

Biesieult 372
Dr B C Spies
Cell 082 800 4686

REV.01

SCALE 1:2 500
SHEET 42-6 OF 144 SHEETS