


SURVEYED: HENDRIKSE SURVEYS
CELL: 083-2847600
BOX 1022
SPRINGBOK
8240

SEE SHEET 42

Moseley 569
Carin Buitendach
Cell 082 550 4713

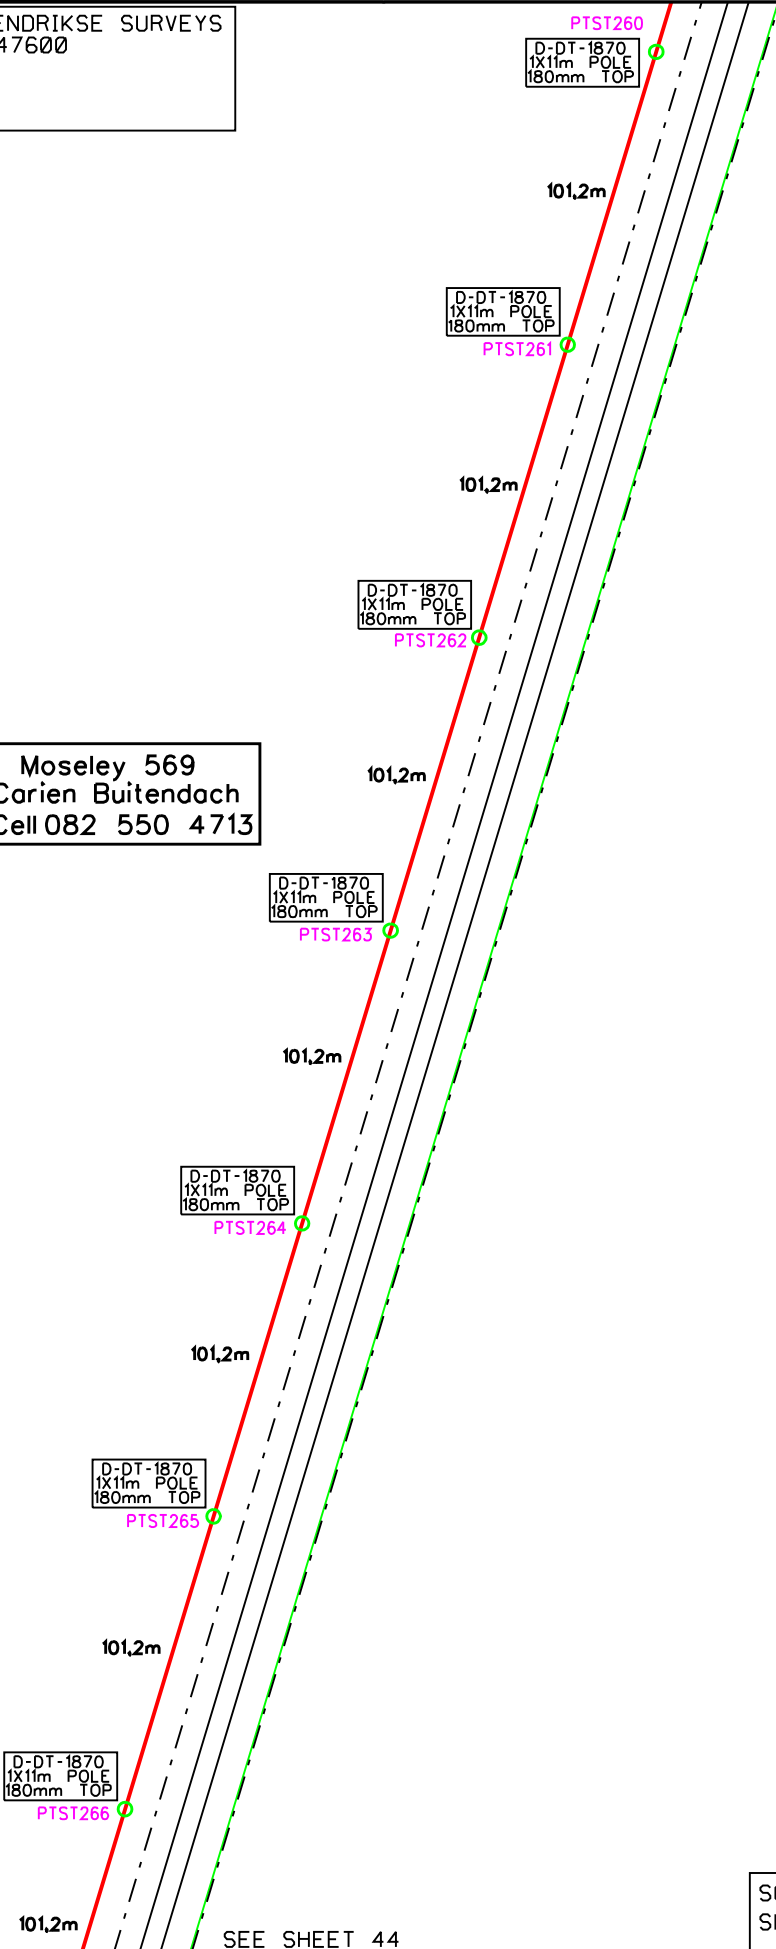

REV.01

SCALE 1: 2 500
SHEET 43 OF 144 SHEETS

SEE SHEET 44