


SURVEYED: HENDRIKSE SURVEYS  
CELL:083-2847600  
BOX 1022  
SPRINGBOK  
8240

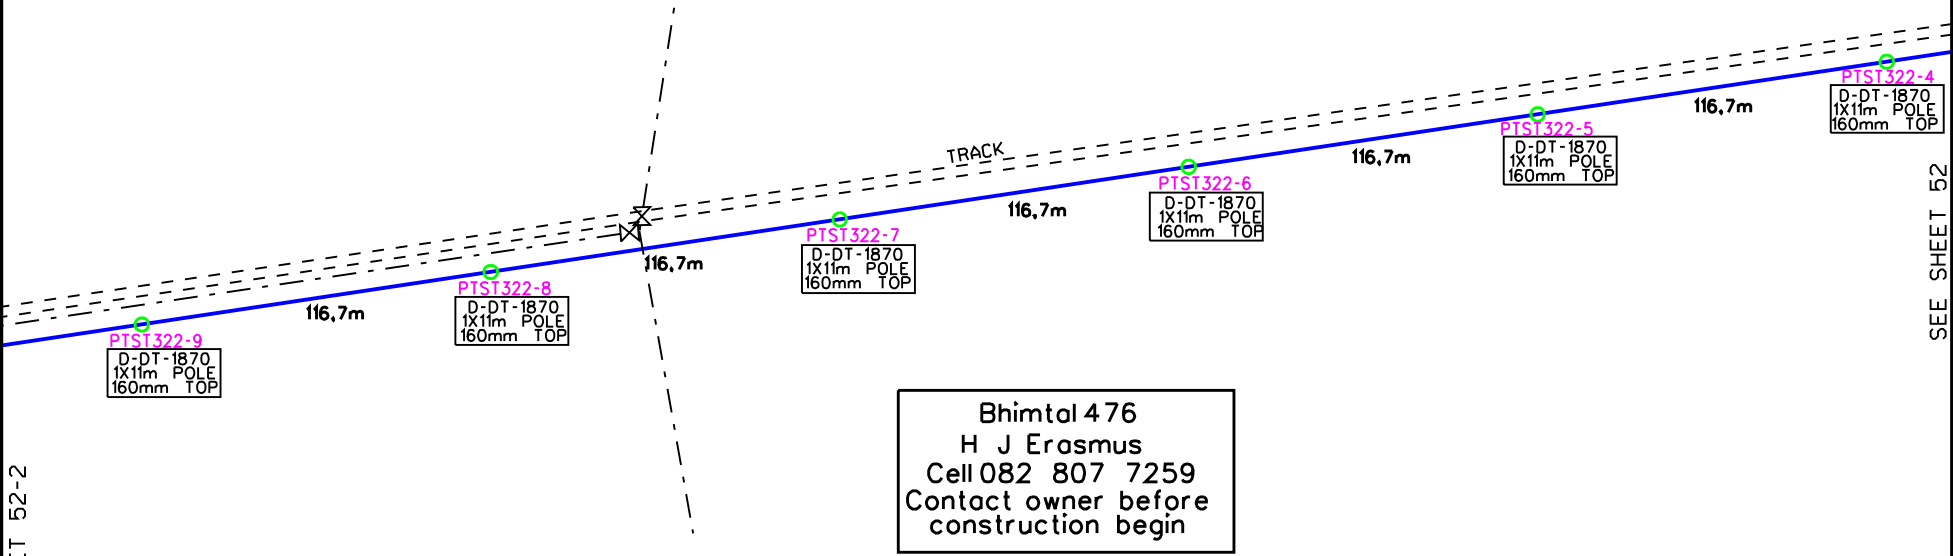

SEE SHEET 52-2

SEE SHEET 52

REV.01

SCALE 1: 2 500  
SHEET 52-1 OF 144 SHEETS