


SEE SHEET 69-4

SURVEYED: HENDRIKSE SURVEYS
CELL:083-2847600
BOX 1022
SPRINGBOK
8240

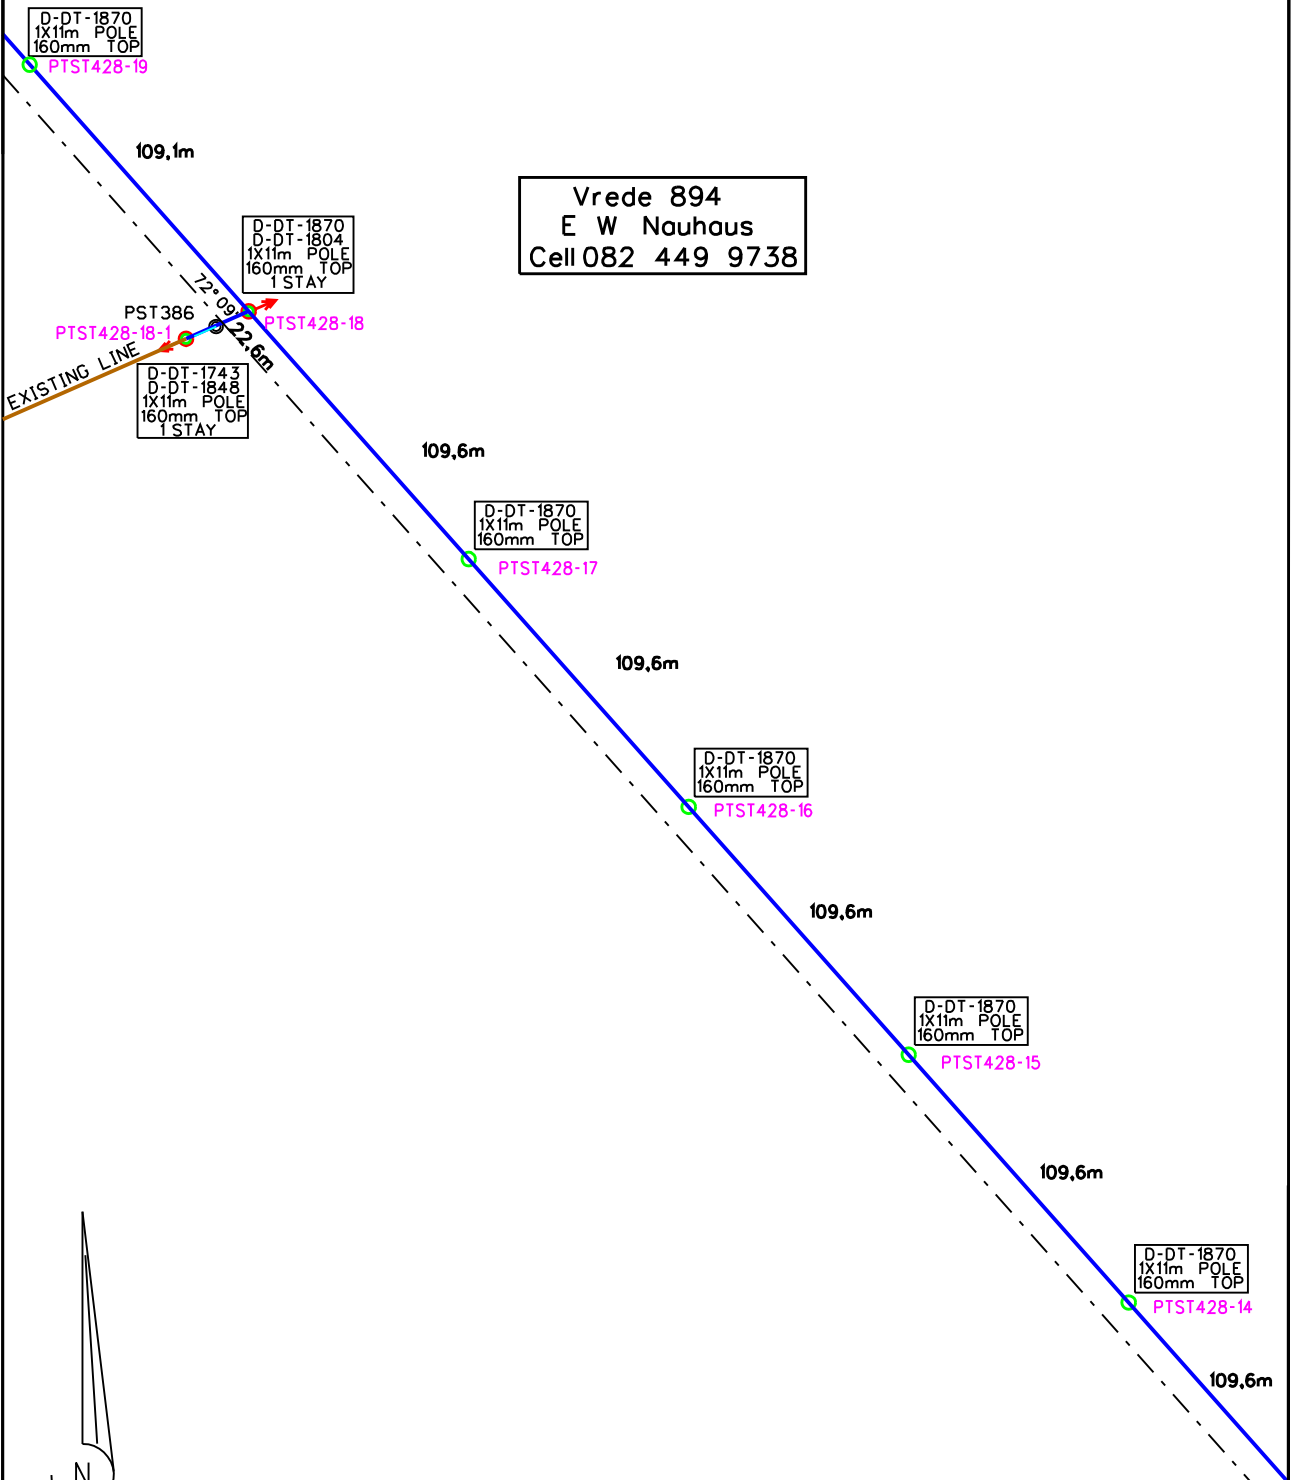

Vrede 894
E W Nauhaus
Cell 082 449 9738



REV.01

SCALE 1:2 500
SHEET 69-3 OF 144 SHEETS

SEE SHEET 69-2