


SEE SHEET 69-6

SURVEYED: HENDRIKSE SURVEYS  
CELL:083-2847600  
BOX 1022  
SPRINGBOK  
8240

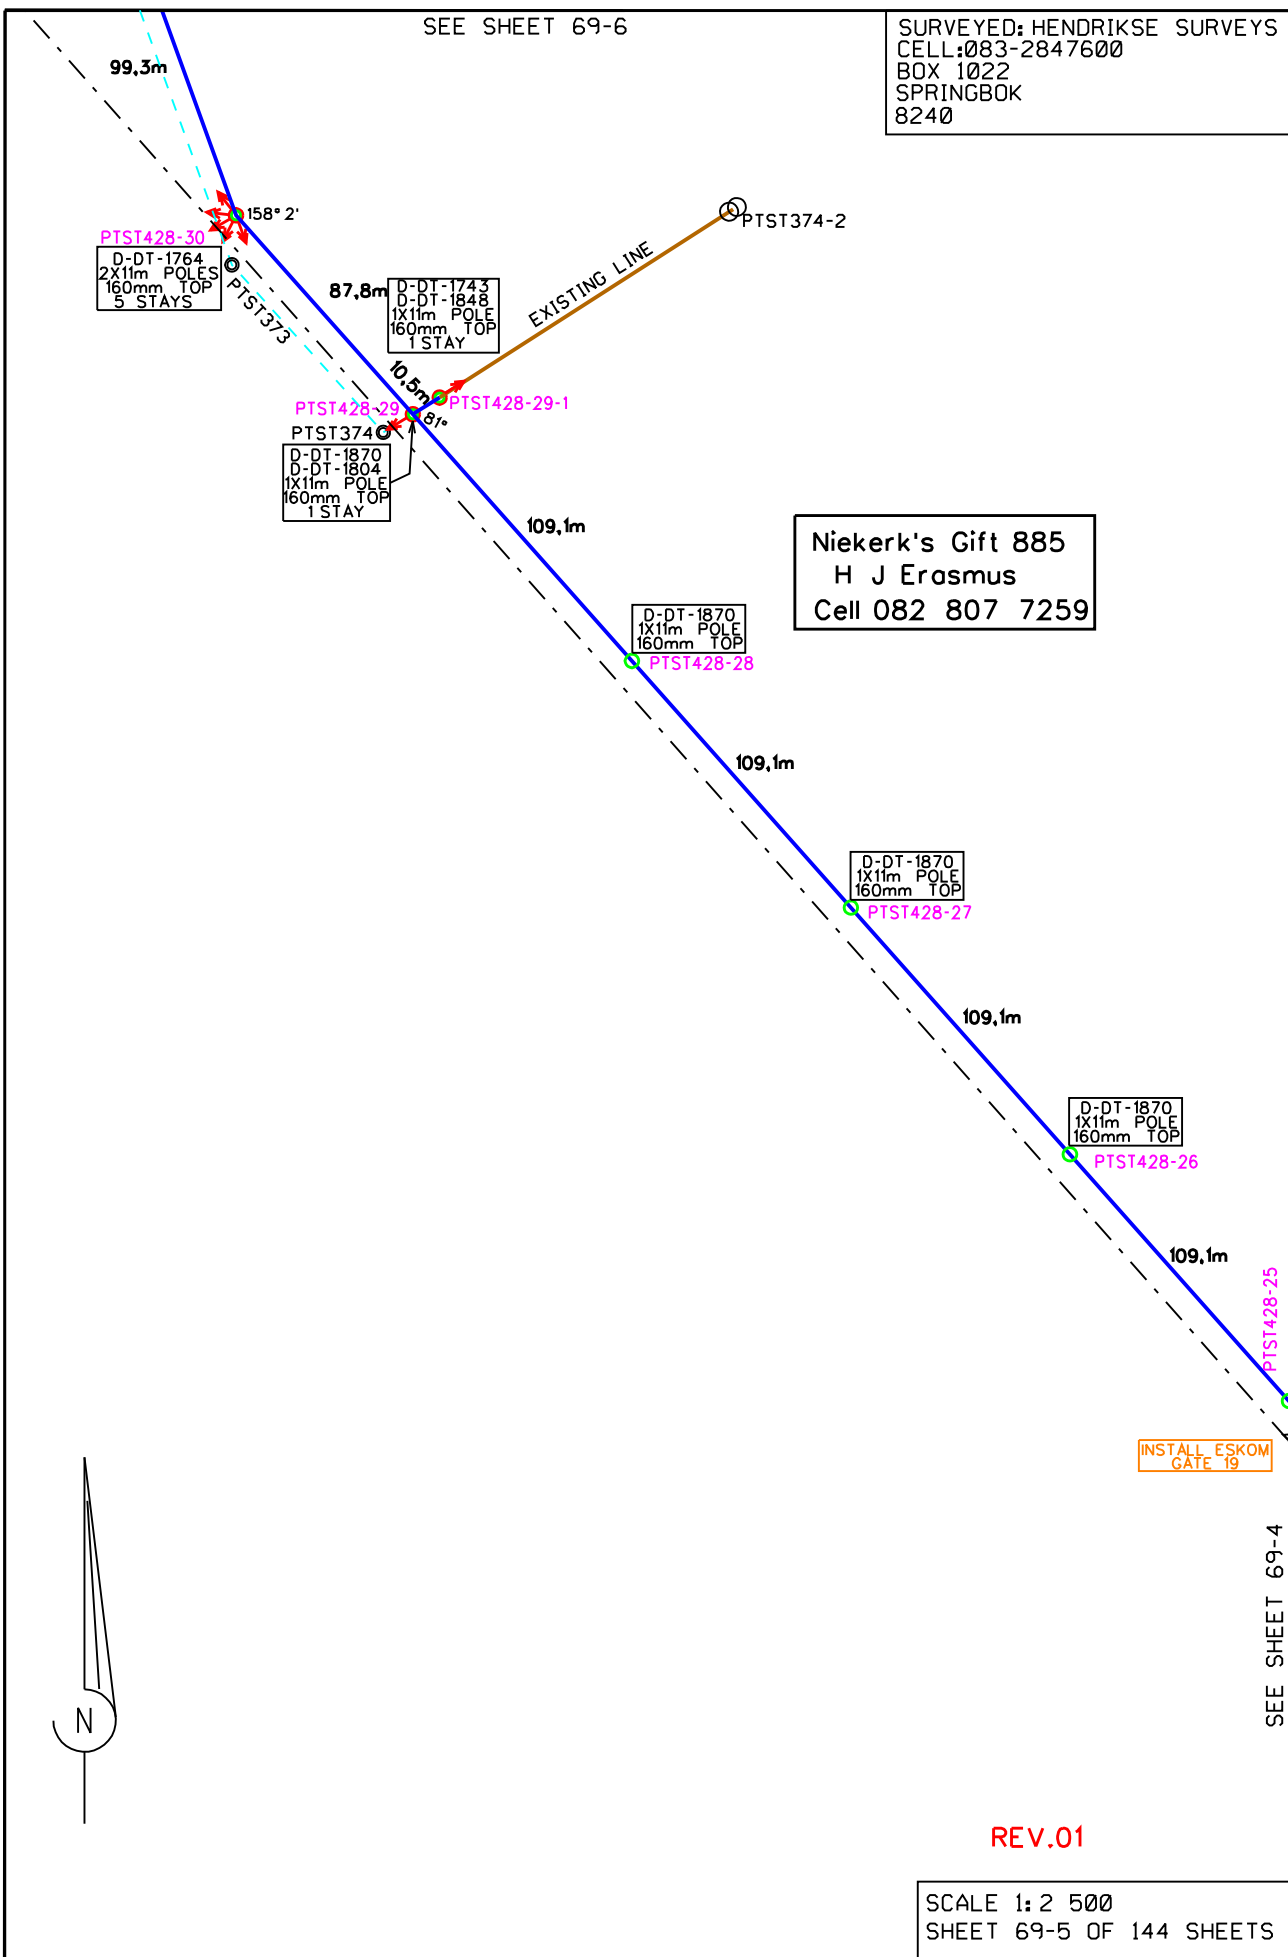

REV.01

SCALE 1:2 500  
SHEET 69-5 OF 144 SHEETS