


SURVEYED: HENDRIKSE SURVEYS
CELL: 083-2847600
BOX 1022
SPRINGBOK
8240

SEE SHEET 6

Vospost 538
GD Kotze
Cell 083 305 6345

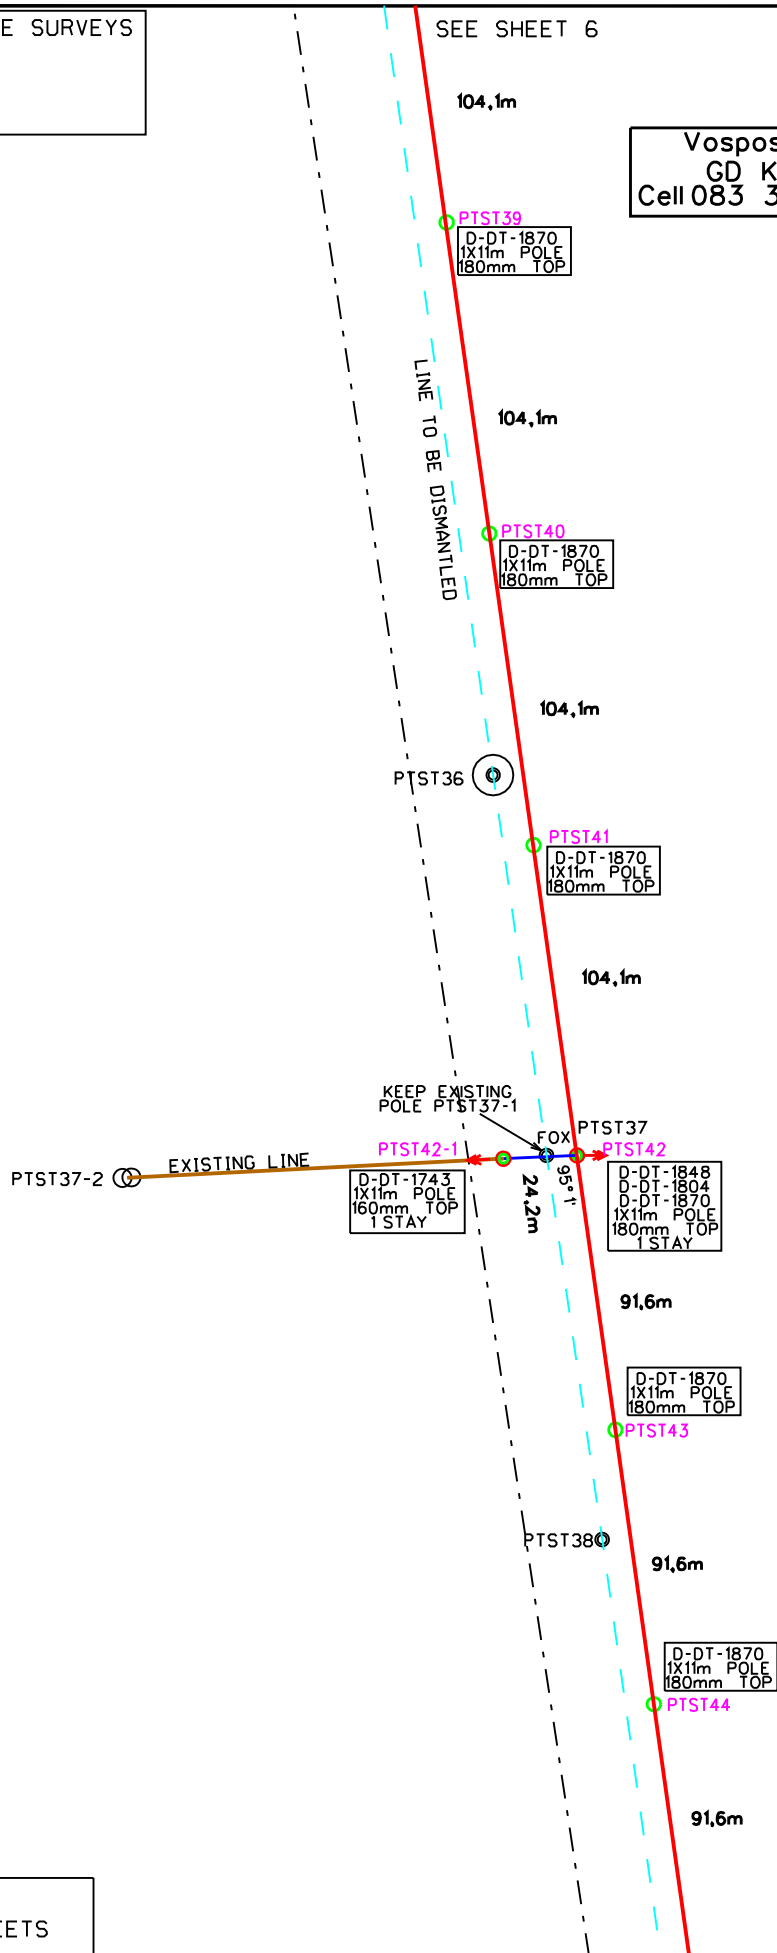

REV.01

SCALE 1: 2 500
SHEET 7 OF 144 SHEETS

SEE SHEET 8