


SURVEYED: HENDRIKSE SURVEYS  
CELL: 083-2847600  
BOX 1022  
SPRINGBOK  
8240

SEE SHEET 70-1

Herculesdeel 282  
N B H Janse van Rensburg  
Cell 082 466 6873

SEE SHEET 22

LINE TO BE DISMANTLED

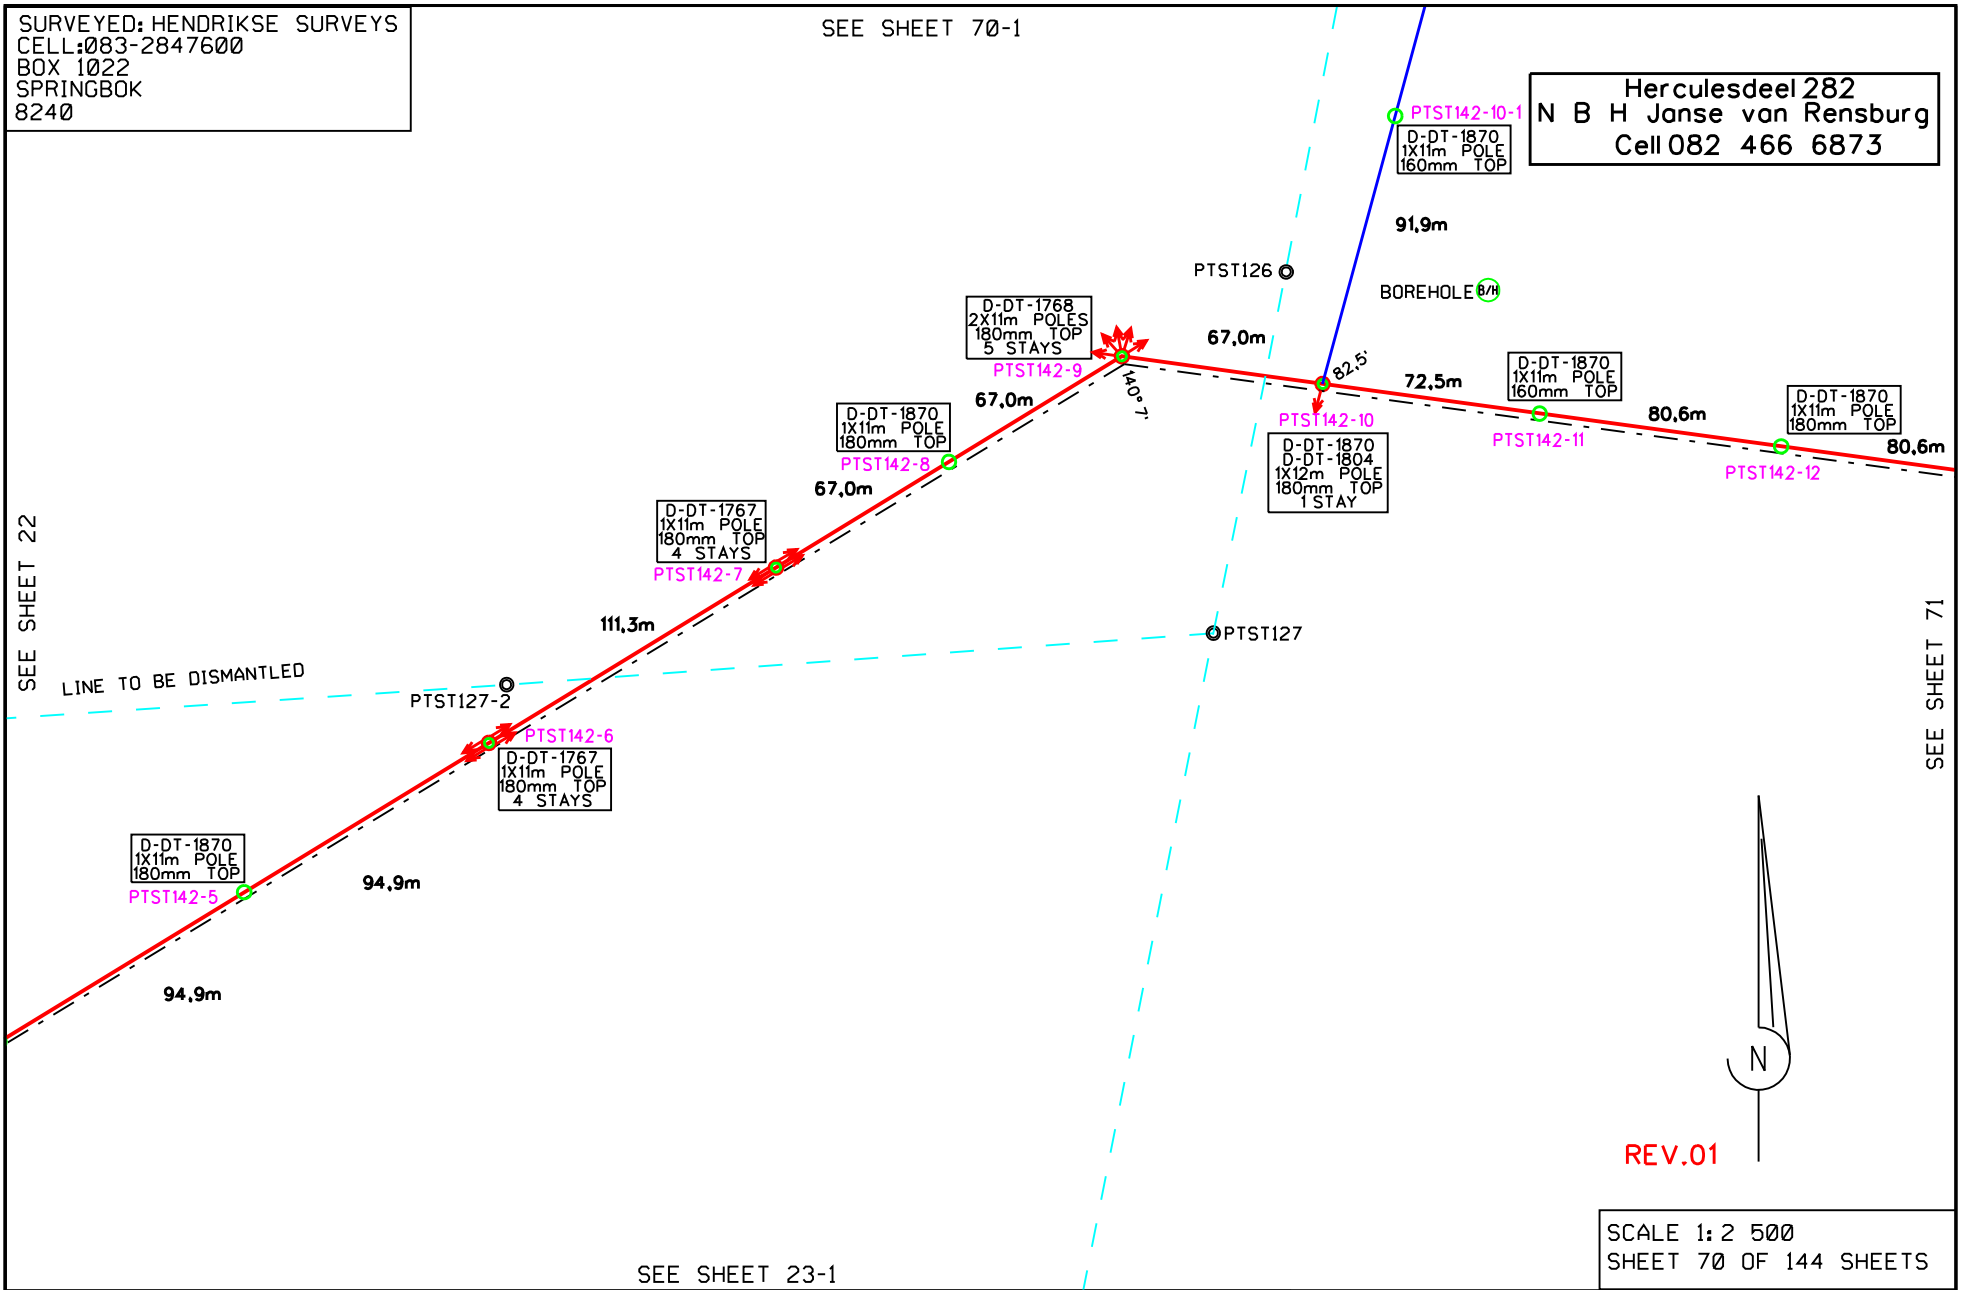

SEE SHEET 71

SEE SHEET 23-1

REV.01

SCALE 1:2 500  
SHEET 70 OF 144 SHEETS