

SURVEYED: HENDRIKSE SURVEYS
CELL:083-2847600
BOX 1022
SPRINGBOK
8240

SEE SHEET 78

Port of Rustplaats 240
A J J Meyer
Cell 082 784 2271


Ventersdam 38
J H van Aswegen
Cell 082 371 8260

Kampersdam 71
J H van Aswegen
Cell 082 371 8260

Ventersdam 38
J H van Aswegen
Cell 082 371 8260

SCALE 1: 2 500
SHEET 77 OF 144 SHEETS

REV.01

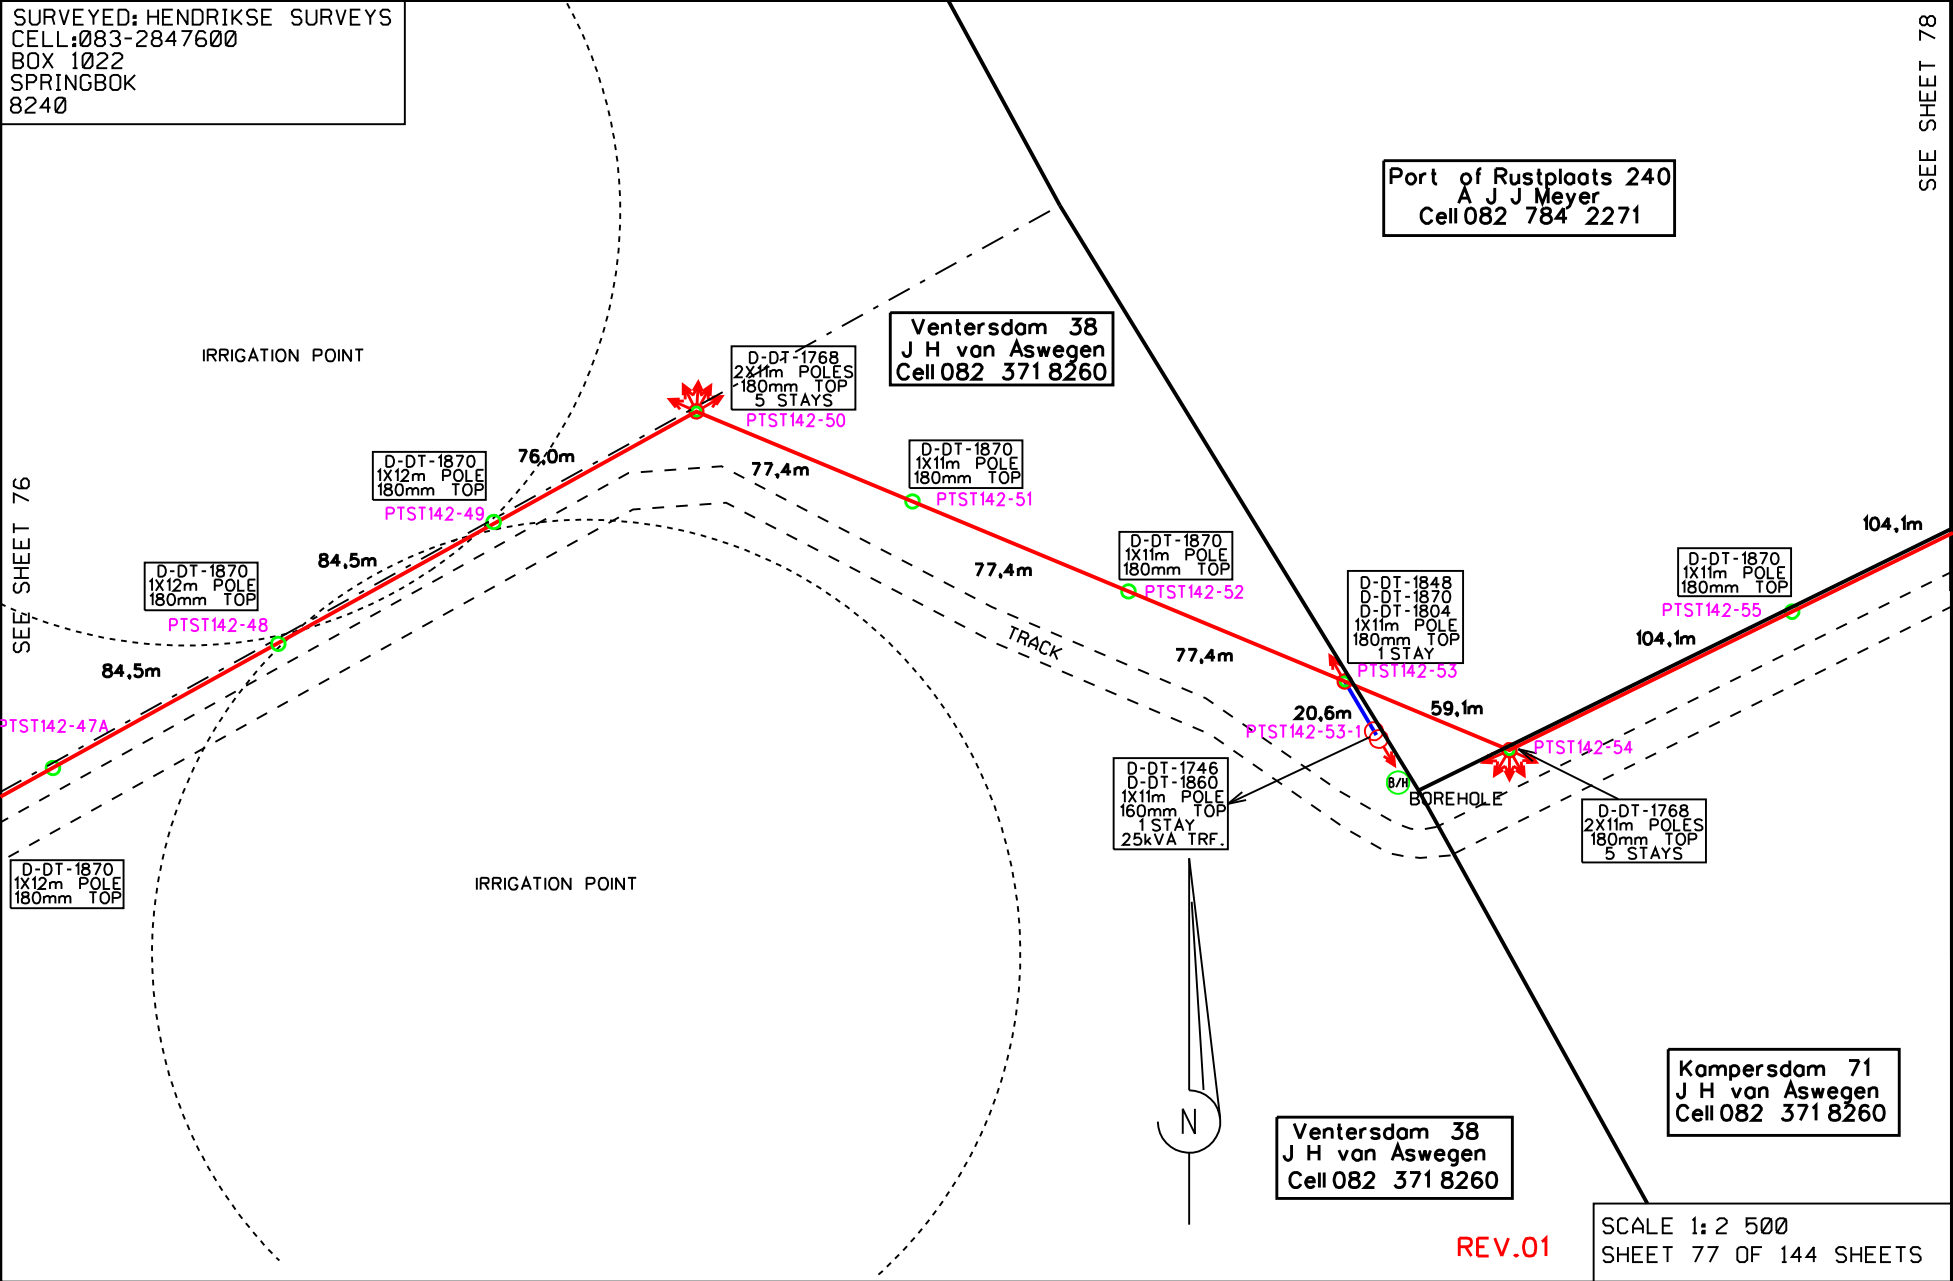

SEE SHEET 76

IRRIGATION POINT

IRRIGATION POINT

TRACK

BOREHOLE