


SURVEYED: HENDRIKSE SURVEYS
CELL: 083-2847600
BOX 1022
SPRINGBOK
8240

SEE SHEET 79

Port of Rustplaats 240
A J J Meyer
Cell 082 784 2271

SEE SHEET 77

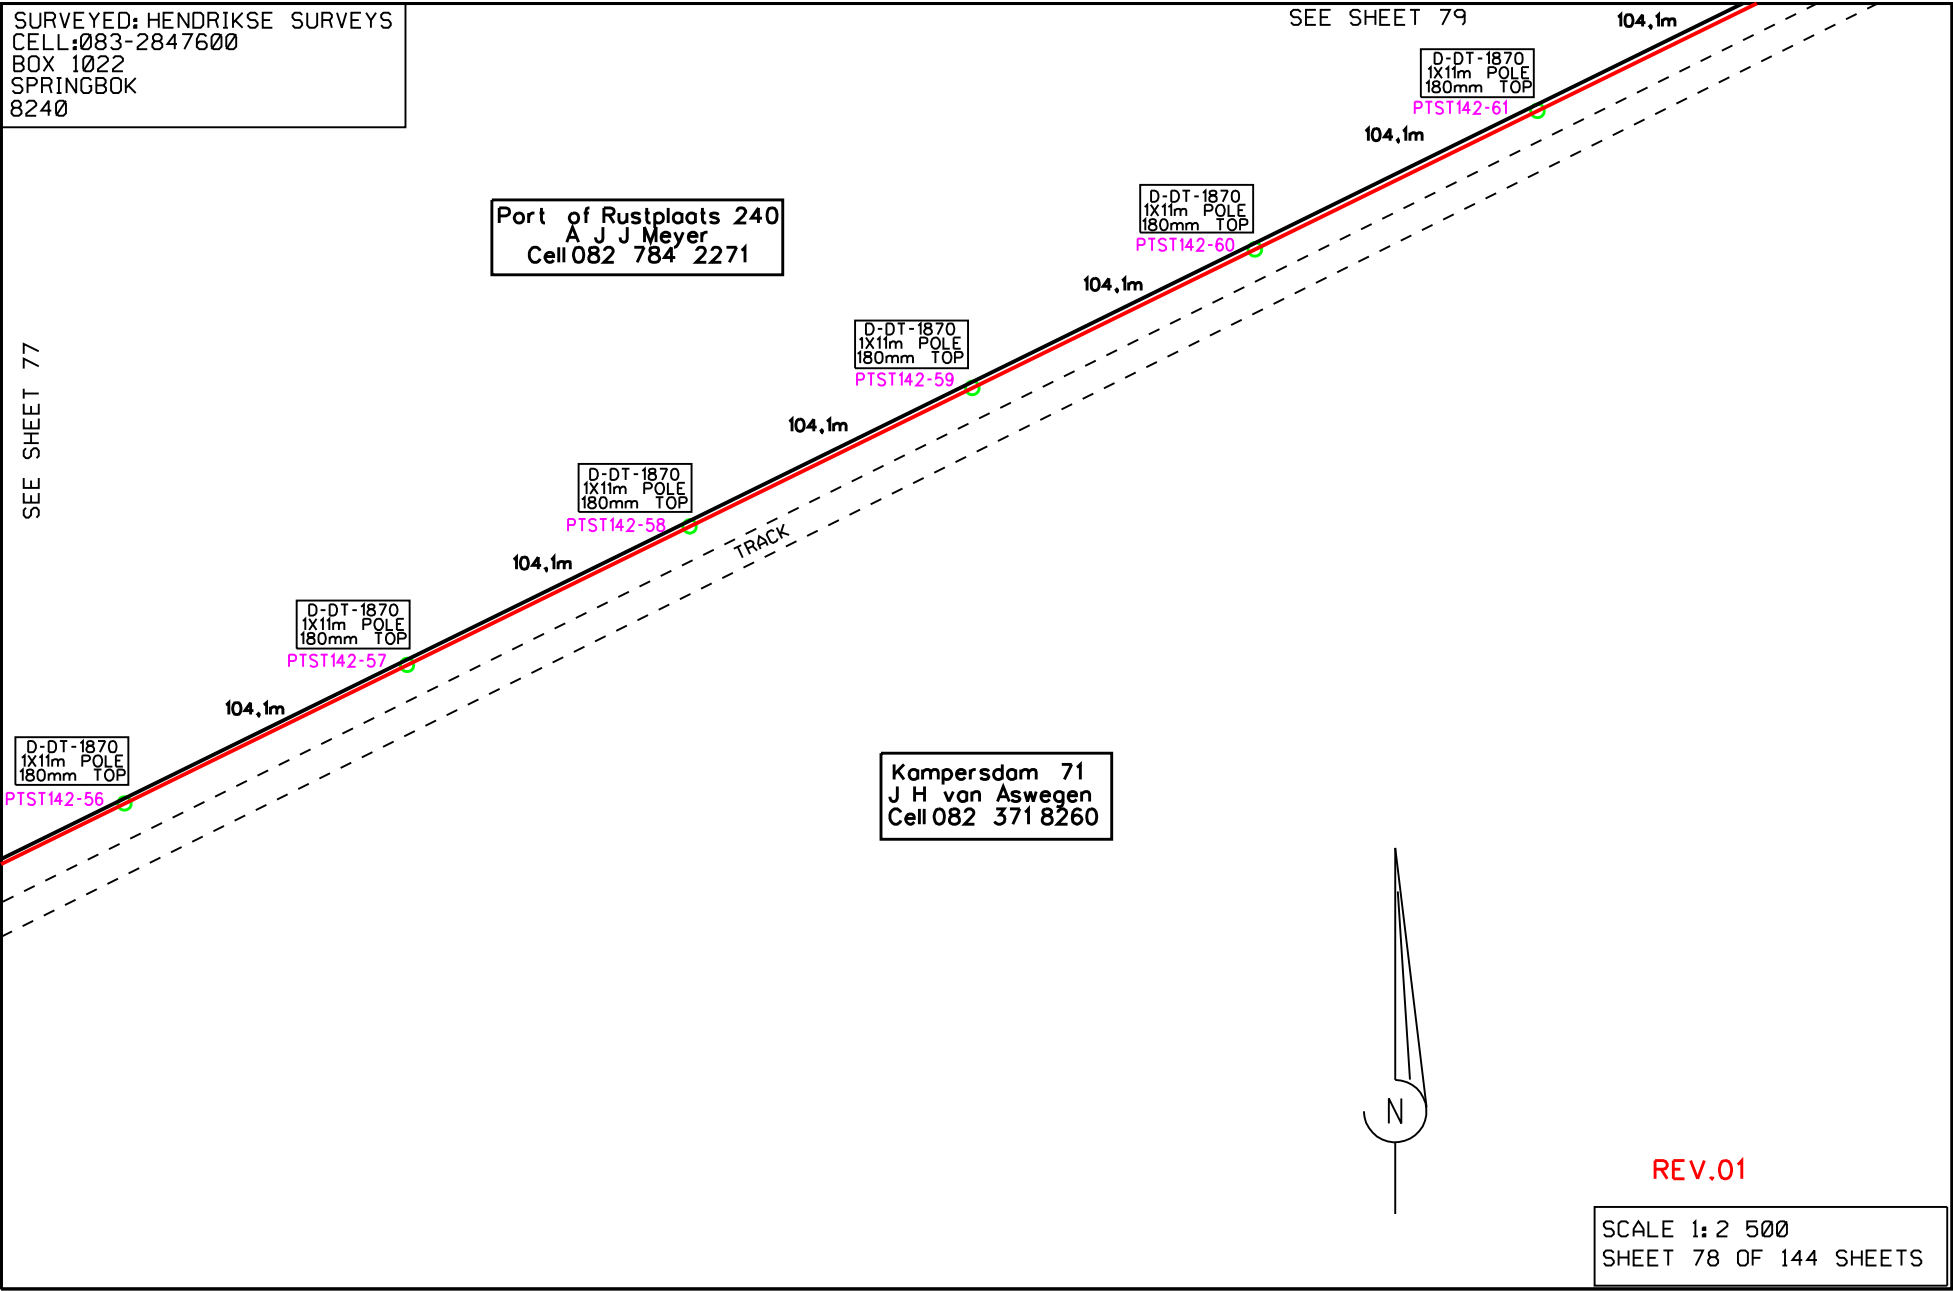

Kampersdam 71
J H van Aswegen
Cell 082 371 8260



REV.01

SCALE 1:2 500
SHEET 78 OF 144 SHEETS