


SURVEYED: HENDRIKSE SURVEYS  
CELL: 083-2847600  
BOX 1022  
SPRINGBOK  
8240

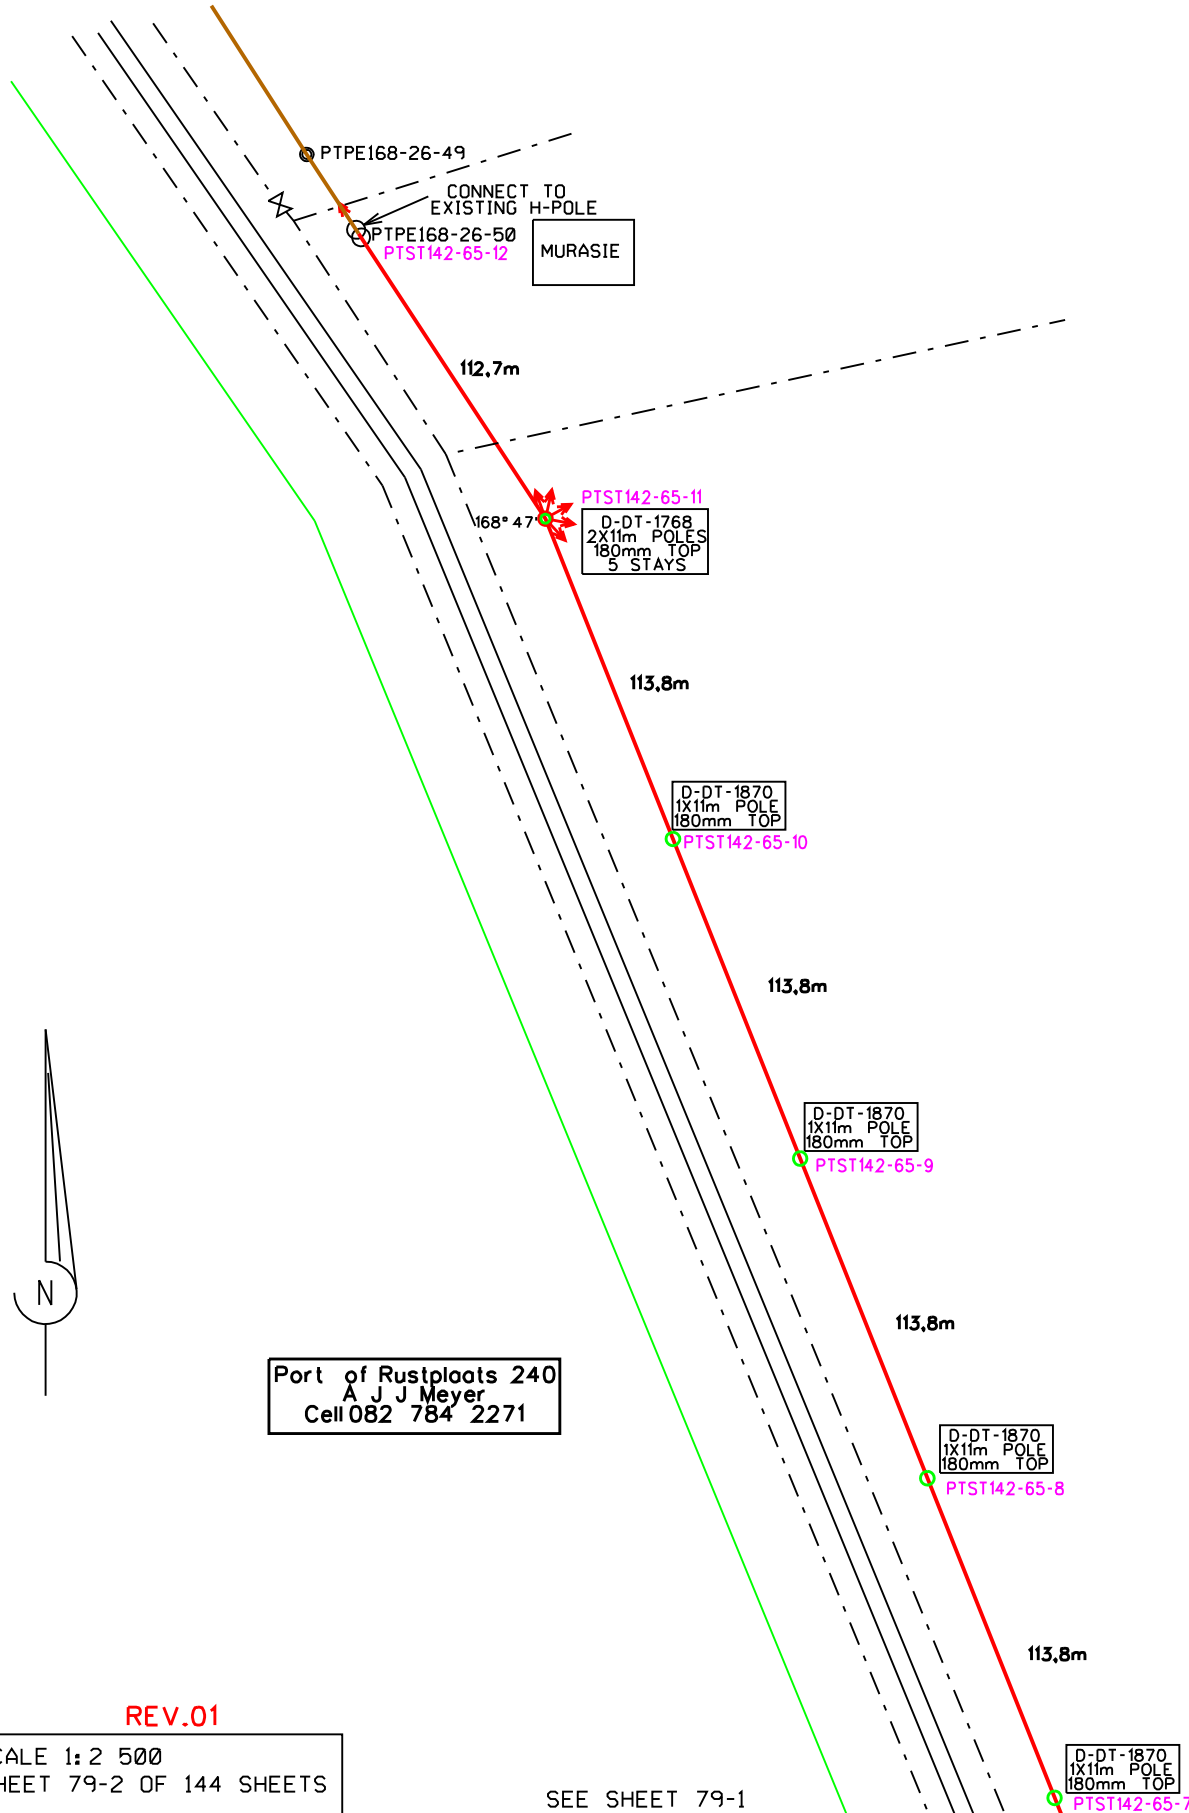

REV.01

SCALE 1:2 500  
SHEET 79-2 OF 144 SHEETS

SEE SHEET 79-1