

SEE SHEET 81

SURVEYED: HENDRIKSE SURVEYS
CELL:083-2847600
BOX 1022
SPRINGBOK
8240

Kampersdam 71
J H van Aswegen
Cell 082 371 8260

D-DT-1870
D-DT-1847
D-DT-1806
1X11m POLE
1X13m POLE
180mm TOP
2 STAYS

D-DT-1763
2X12m POLES
160mm TOP
4 STAYS

PROFILE 23

TELKOM
H=5,6m

Tevrede 1052
J J Myburgh
Cell 082786 7227

D-DT-1870
1X12m POLE
180mm TOP

D-DT-1870
1X11m POLE
180mm TOP


D-DT-1870
1X11m POLE
180mm TOP

D-DT-1870
1X11m POLE
180mm TOP

D-DT-1870
1X11m POLE
180mm TOP

SEE SHEET 82-1

LAND

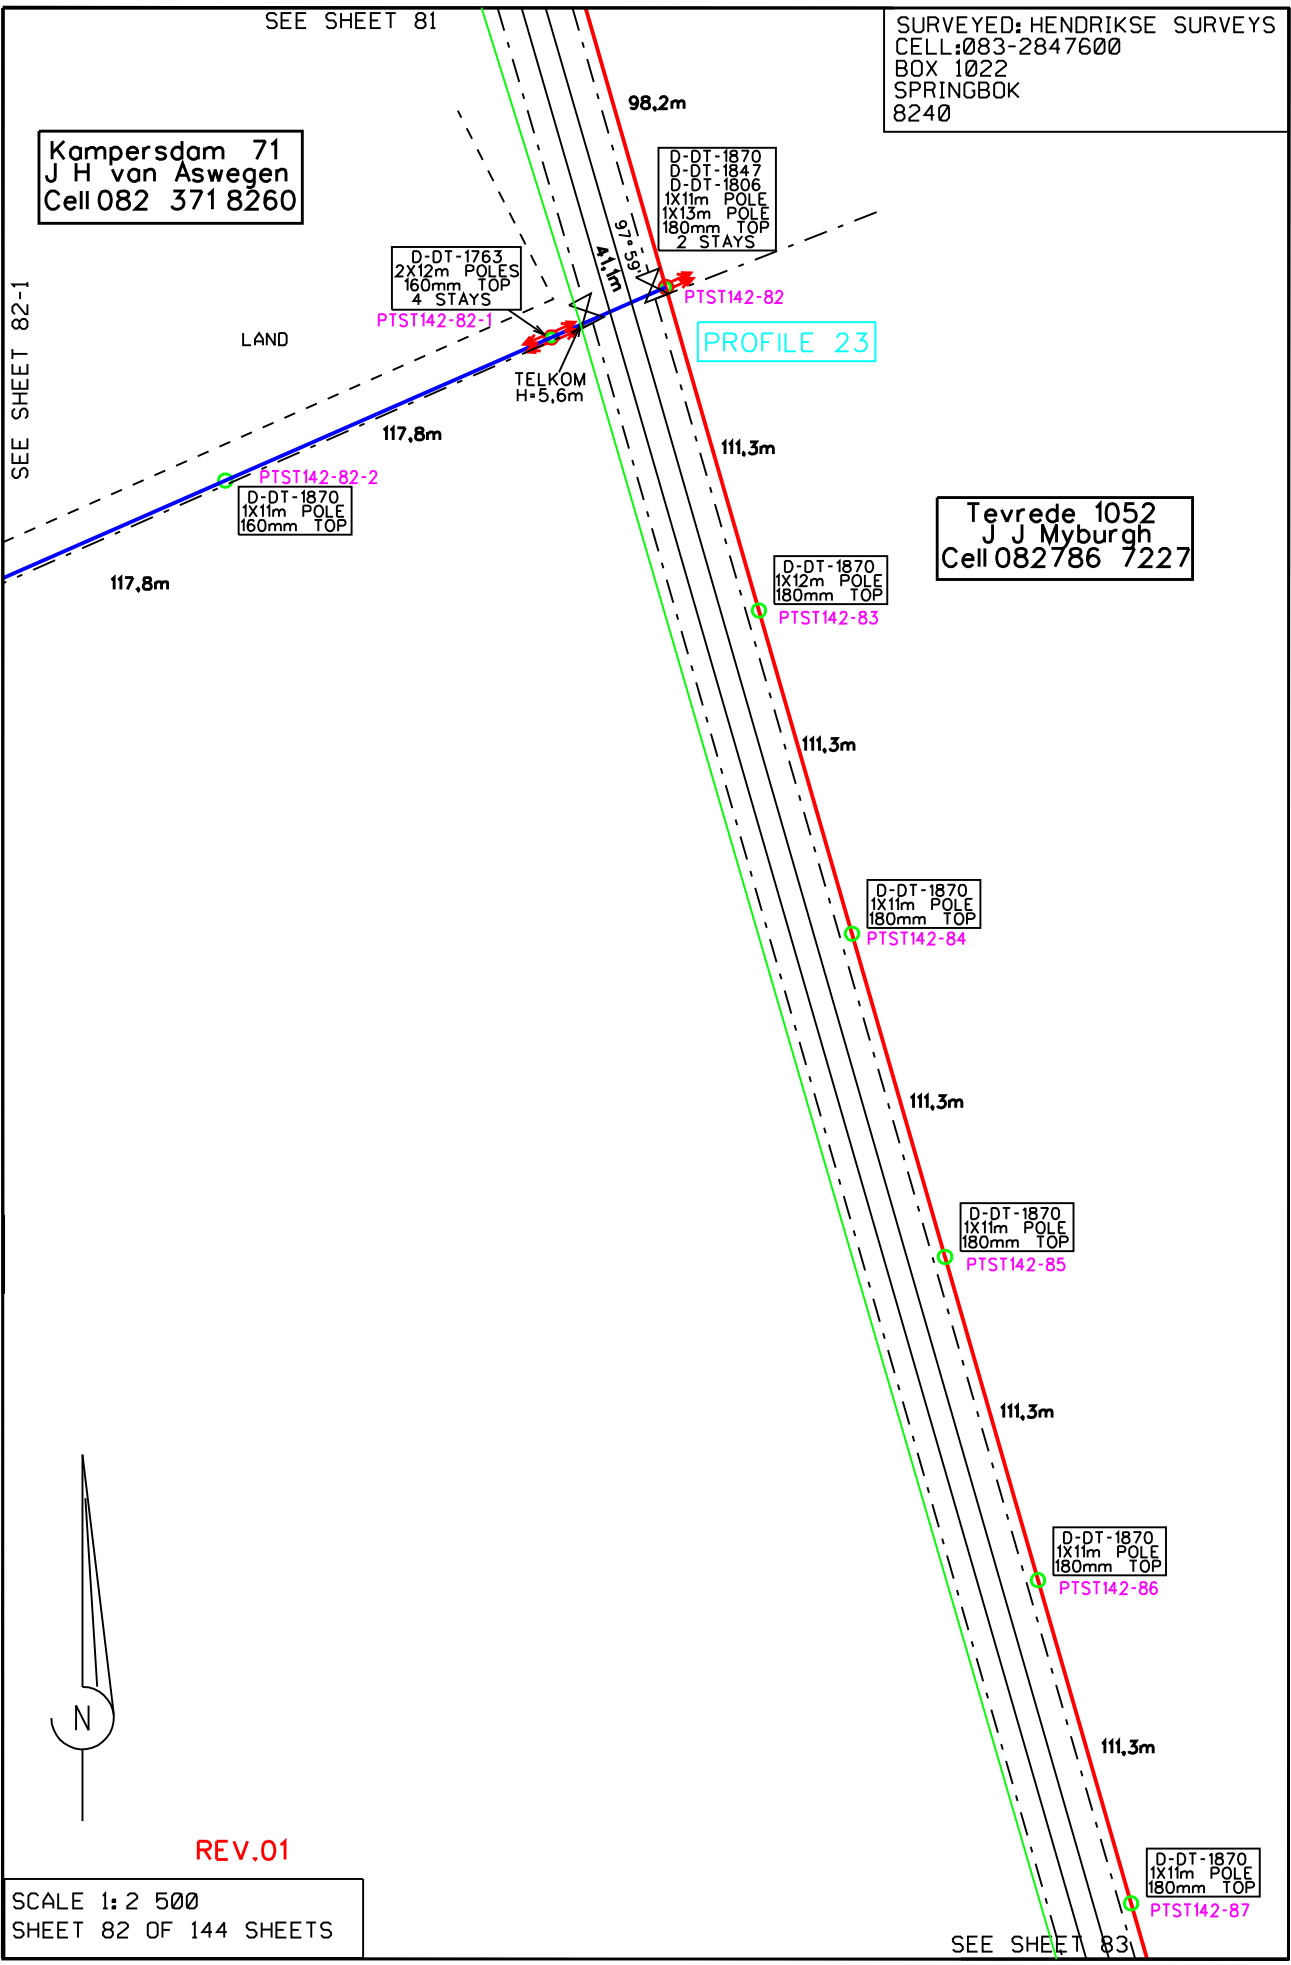

REV.01

SCALE 1:2 500
SHEET 82 OF 144 SHEETS

SEE SHEET 83