


SEE SHEET 89

SURVEYED: HENDRIKSE SURVEYS
CELL:083-2847600
BOX 1022
SPRINGBOK
8240

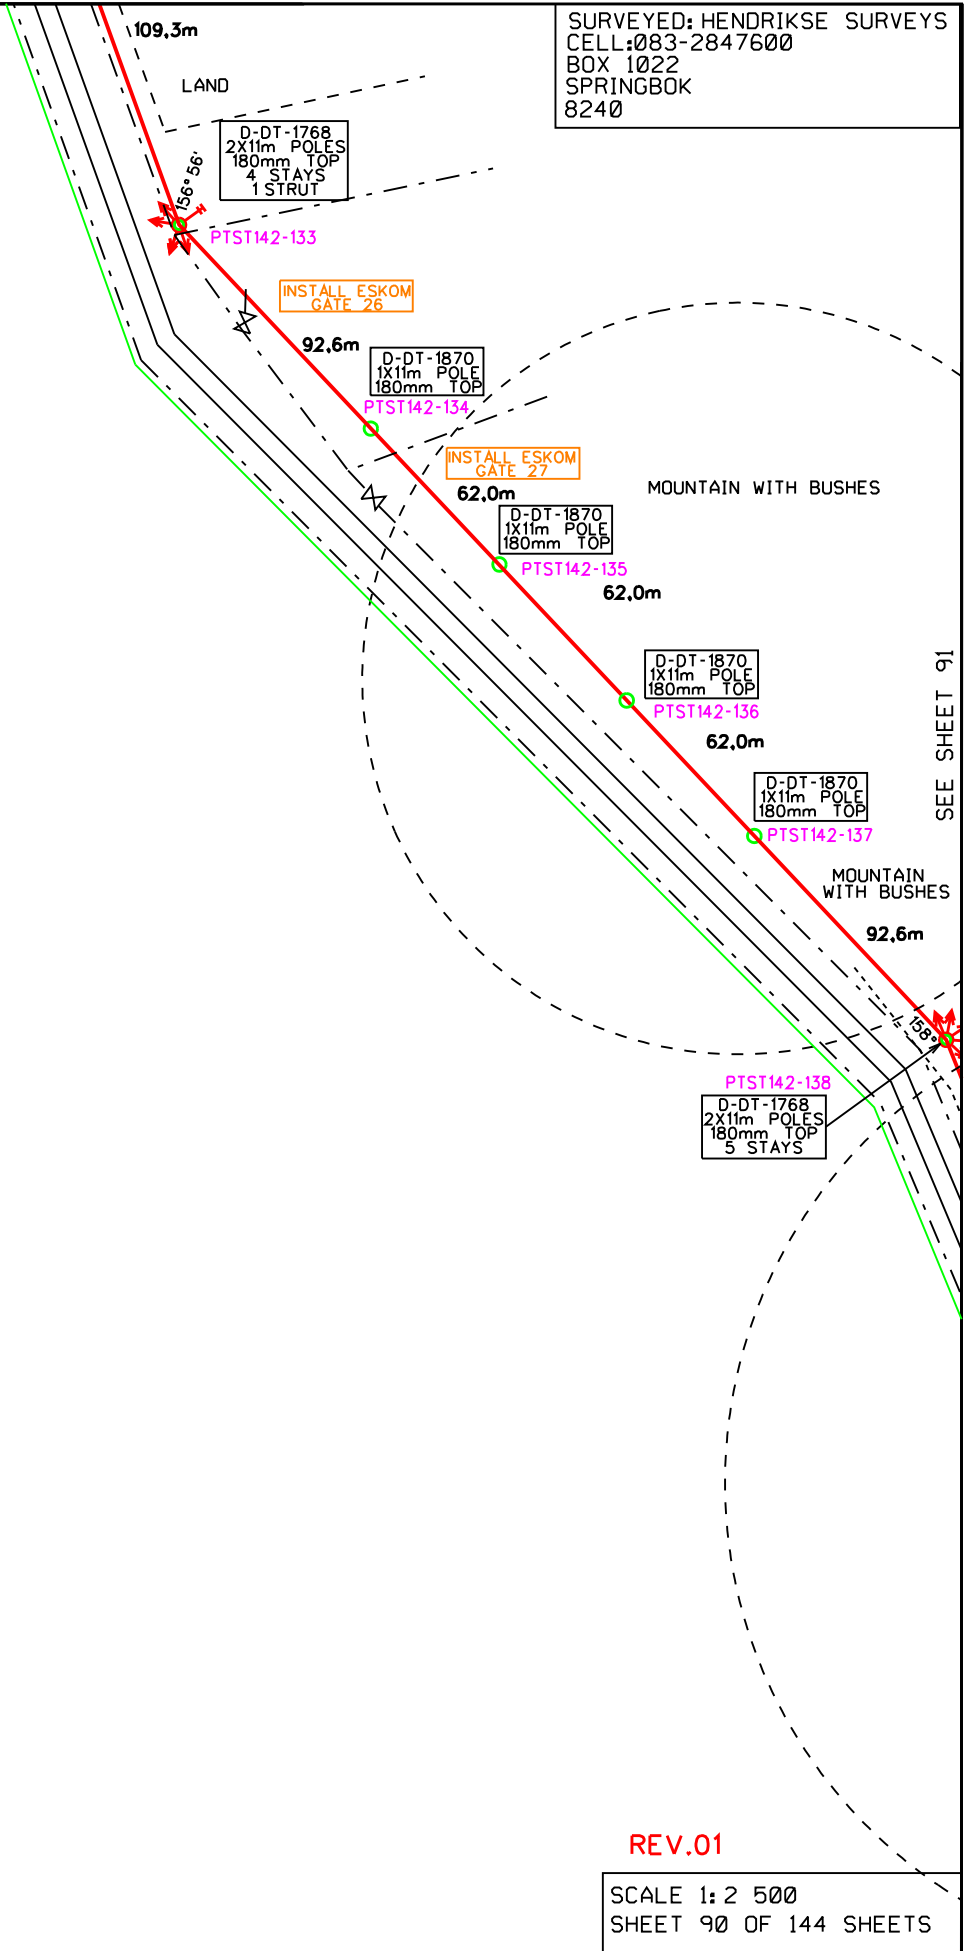

SEE SHEET 91



REV.01

SCALE 1:2 500
SHEET 90 OF 144 SHEETS