


SURVEYED: HENDRIKSE SURVEYS
CELL: 083-2847600
BOX 1022
SPRINGBOK
8240

SEE SHEET 91-2



Ged van Klipnek 91
L Myburgh
Cell 082 979 6163

SEE SHEET 91

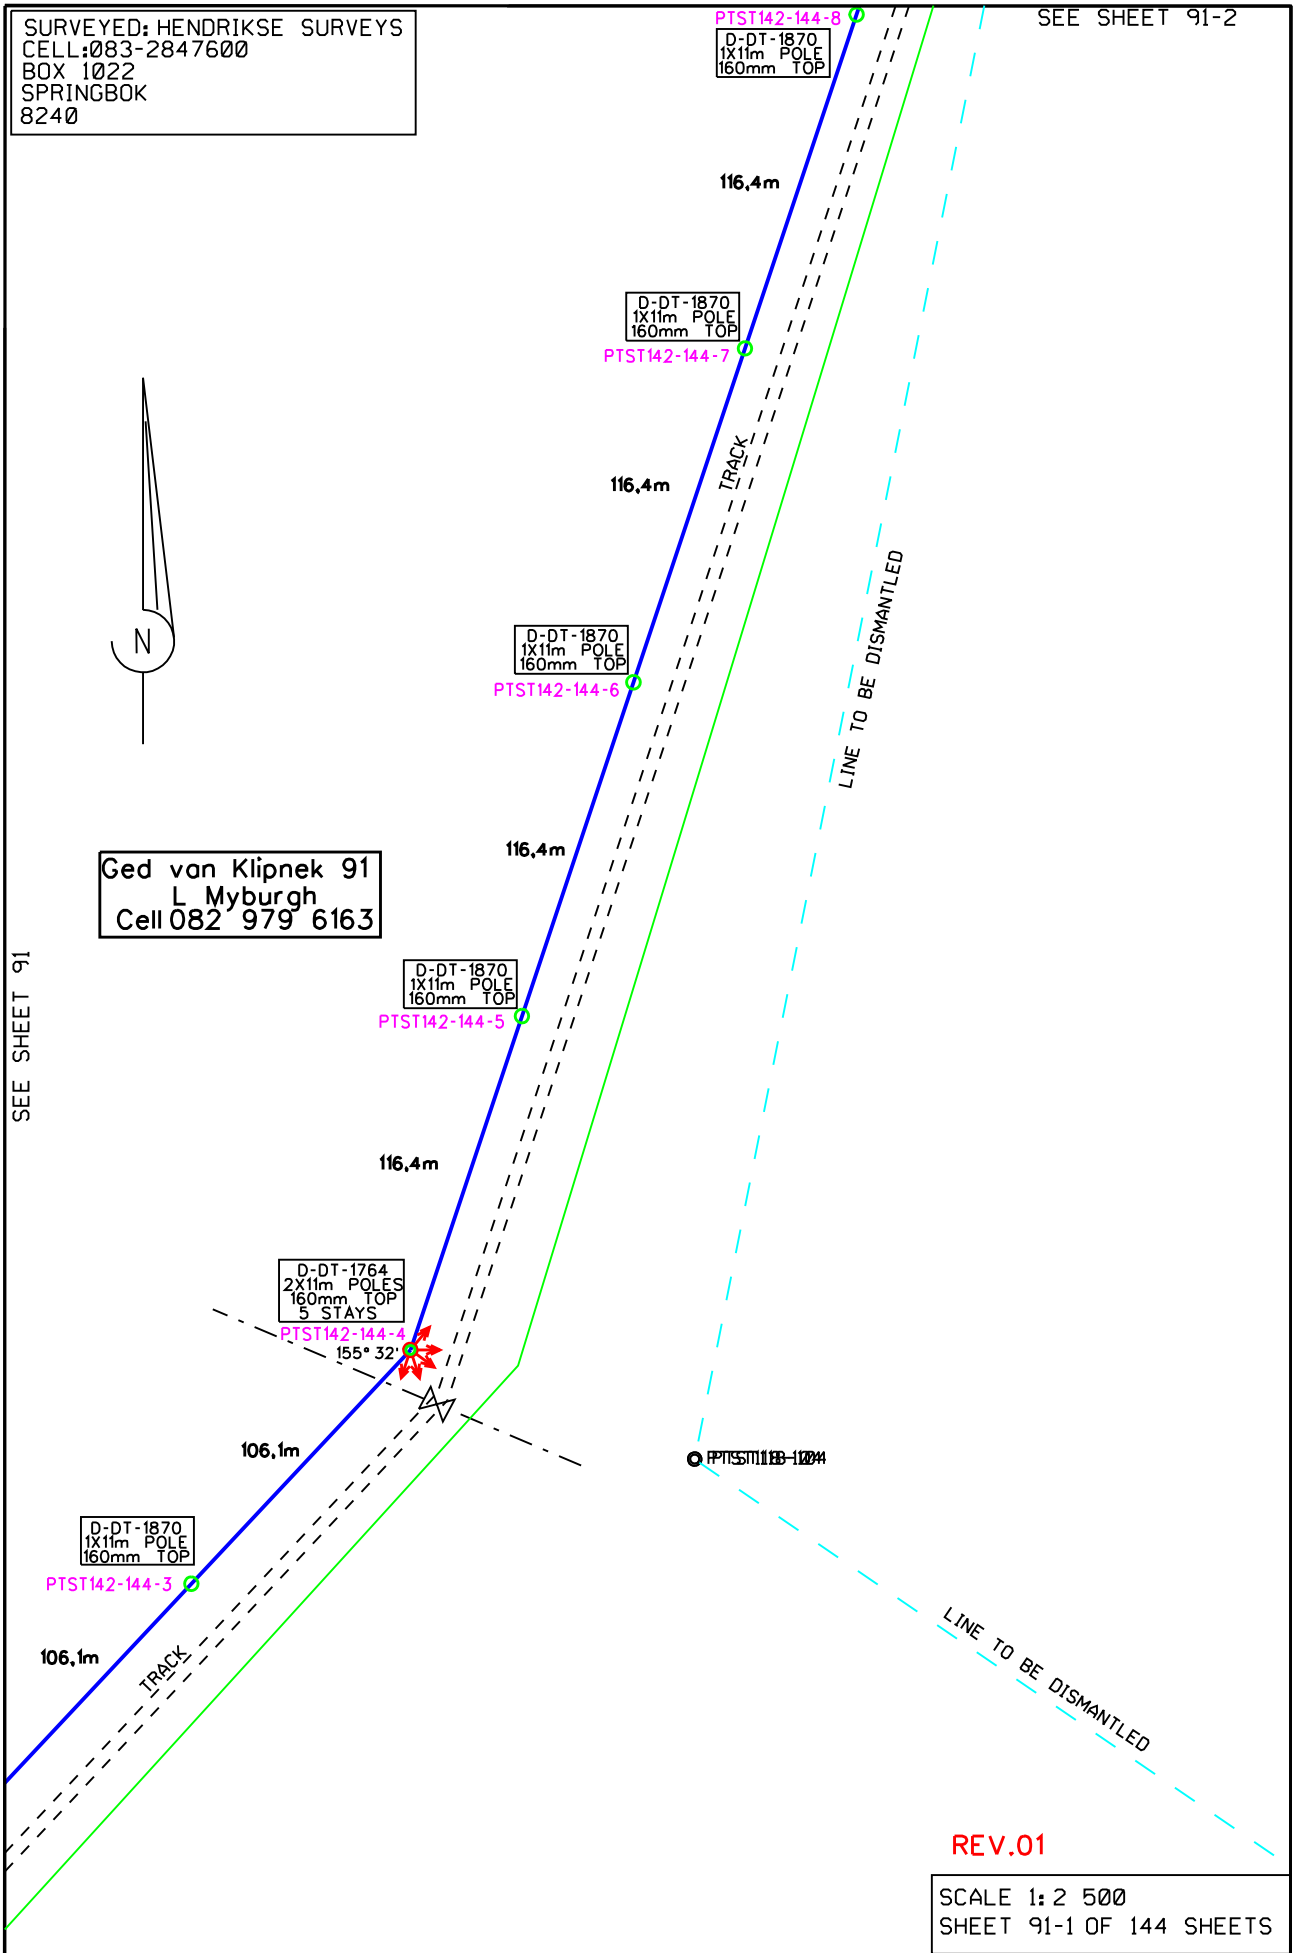

REV.01

SCALE 1:2 500
SHEET 91-1 OF 144 SHEETS