


SURVEYED: HENDRIKSE SURVEYS  
CELL: 083-2847600  
BOX 1022  
SPRINGBOK  
8240

Por. of Klipnek 91  
L Myburgh  
Cell 082 979 6163

Por. of Klipnek 91  
L Myburgh  
Cell 082 979 6163

SEE SHEET 93

SEE SHEET 94

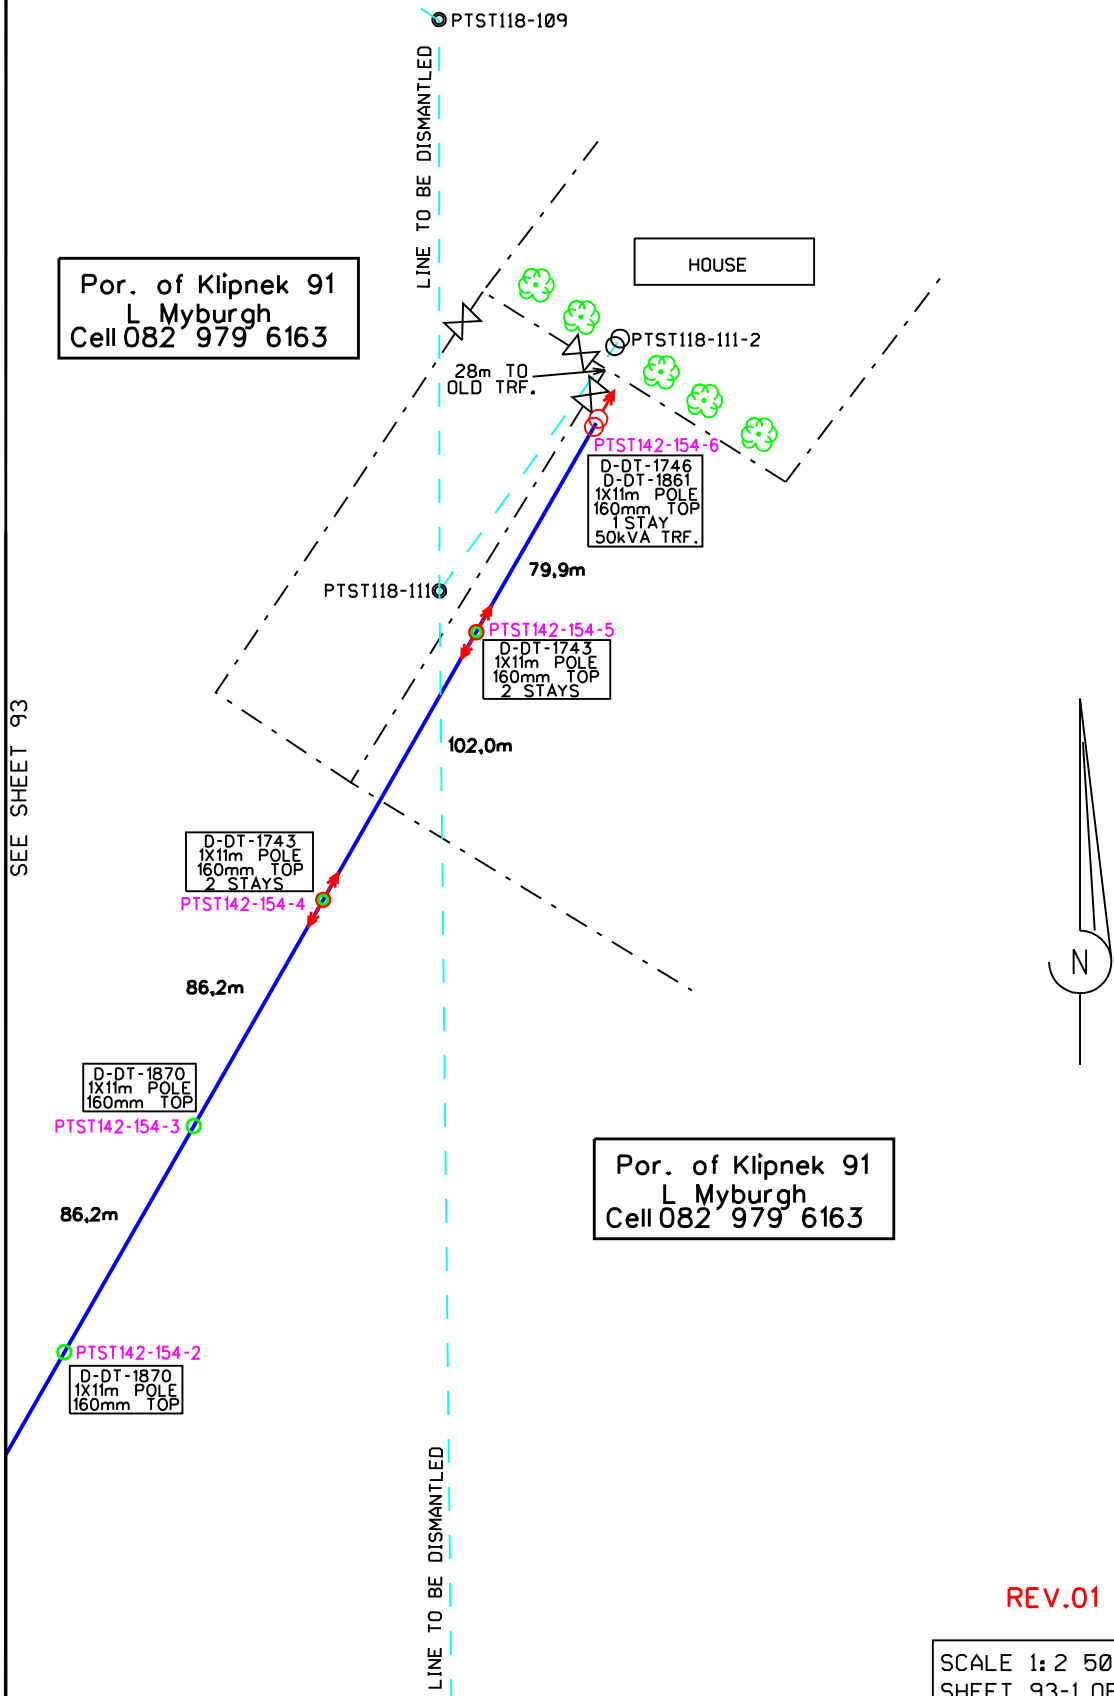

REV.01

SCALE 1:2 500  
SHEET 93-1 OF 144 SHEETS