

SEE SHEET 93-1


SURVEYED: HENDRIKSE SURVEYS
CELL: 083-2847600
BOX 1022
SPRINGBOK
8240

SEE SHEET 93

SEE SHEET 95

Por. of Klipnek 91
L Myburgh
Cell 082 979 6163

Por. of Klipnek 91
L Myburgh
Cell 082 979 6163

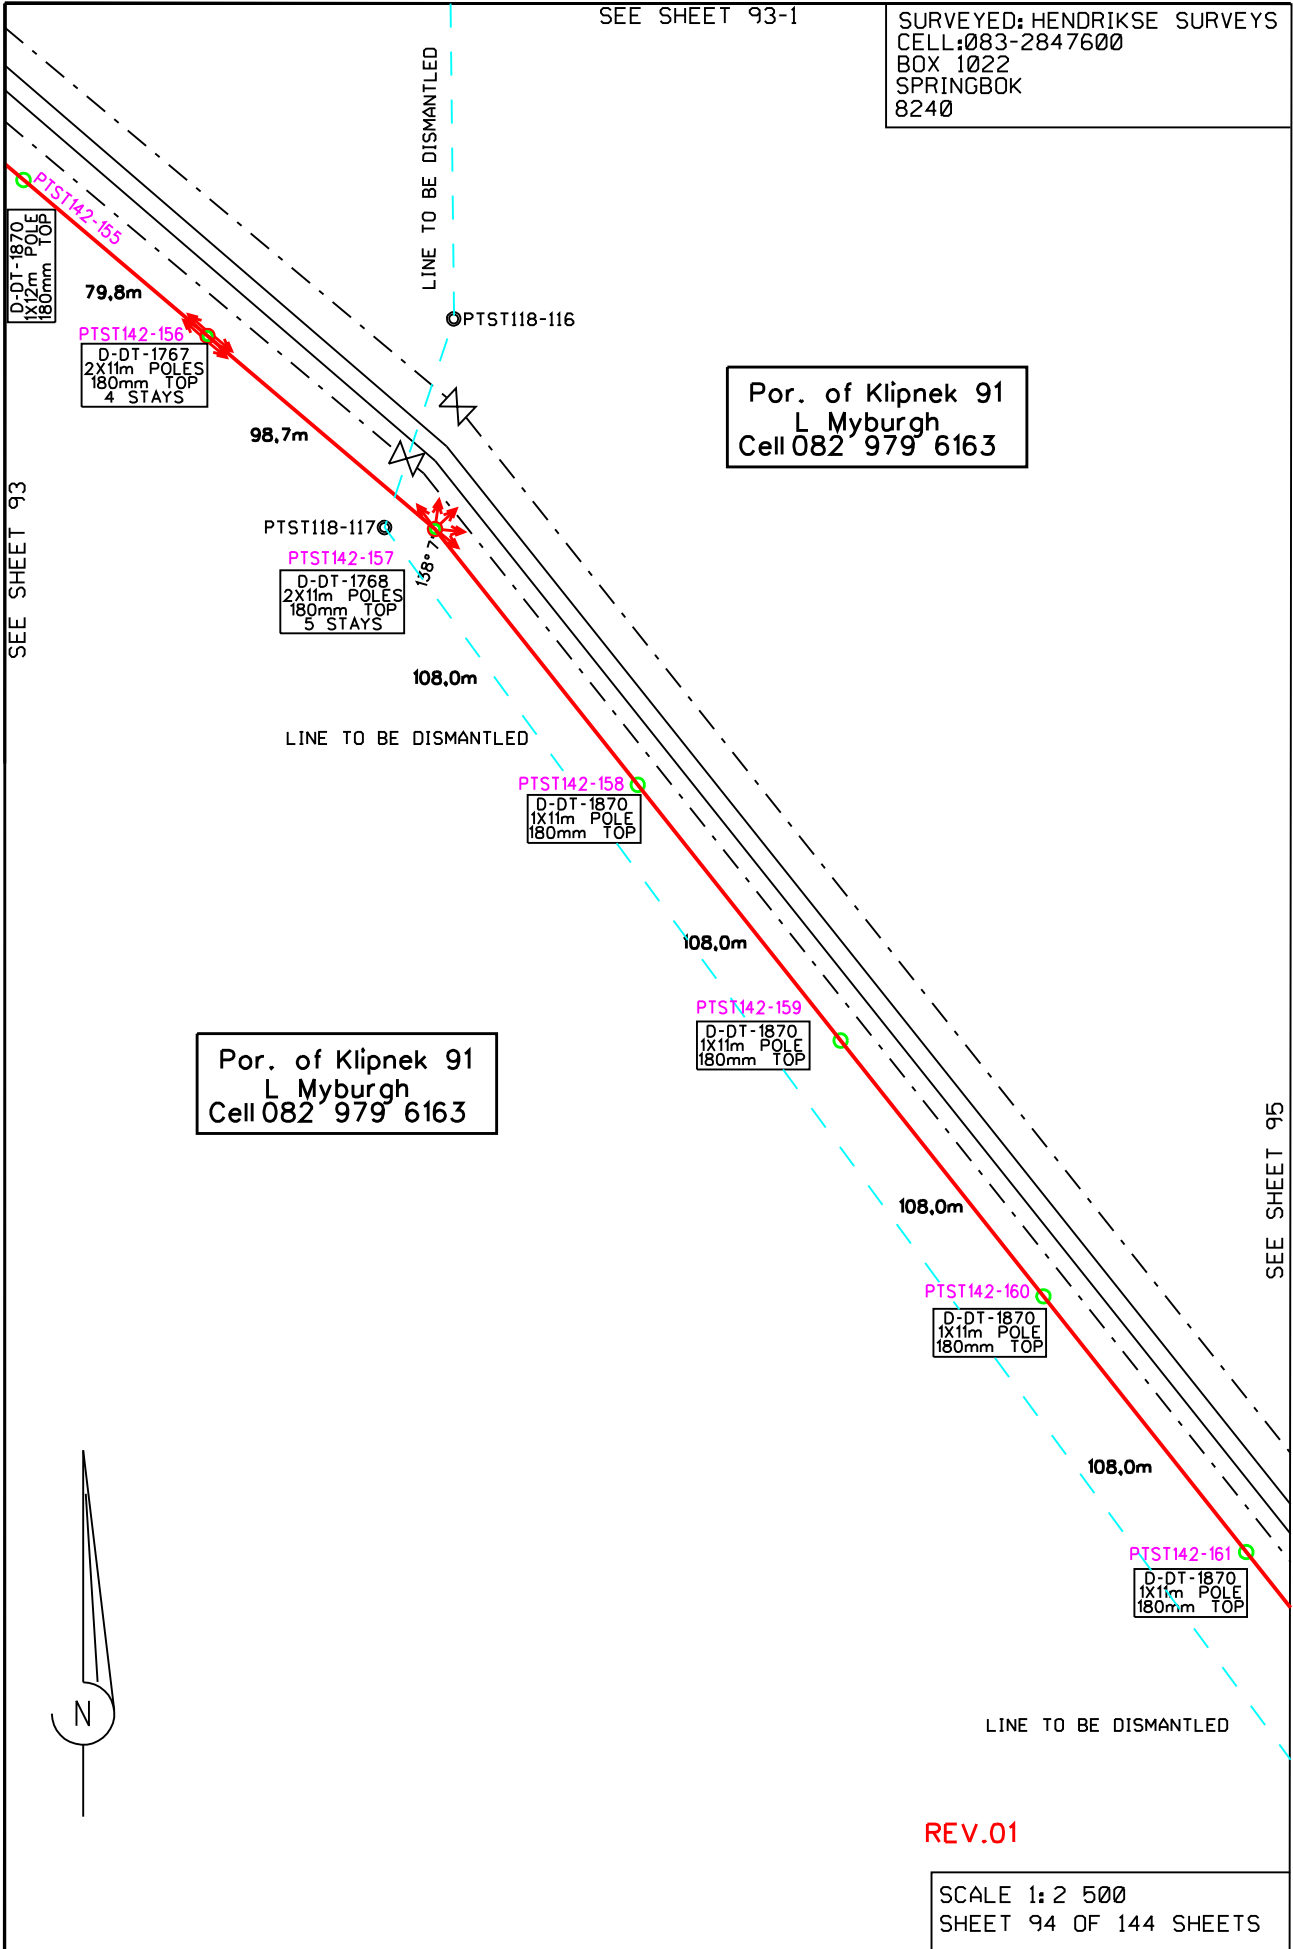

REV.01

SCALE 1:2 500
SHEET 94 OF 144 SHEETS