


SEE SHEET 94

SURVEYED: HENDRIKSE SURVEYS  
CELL: 083-2847600  
BOX 1022  
SPRINGBOK  
8240

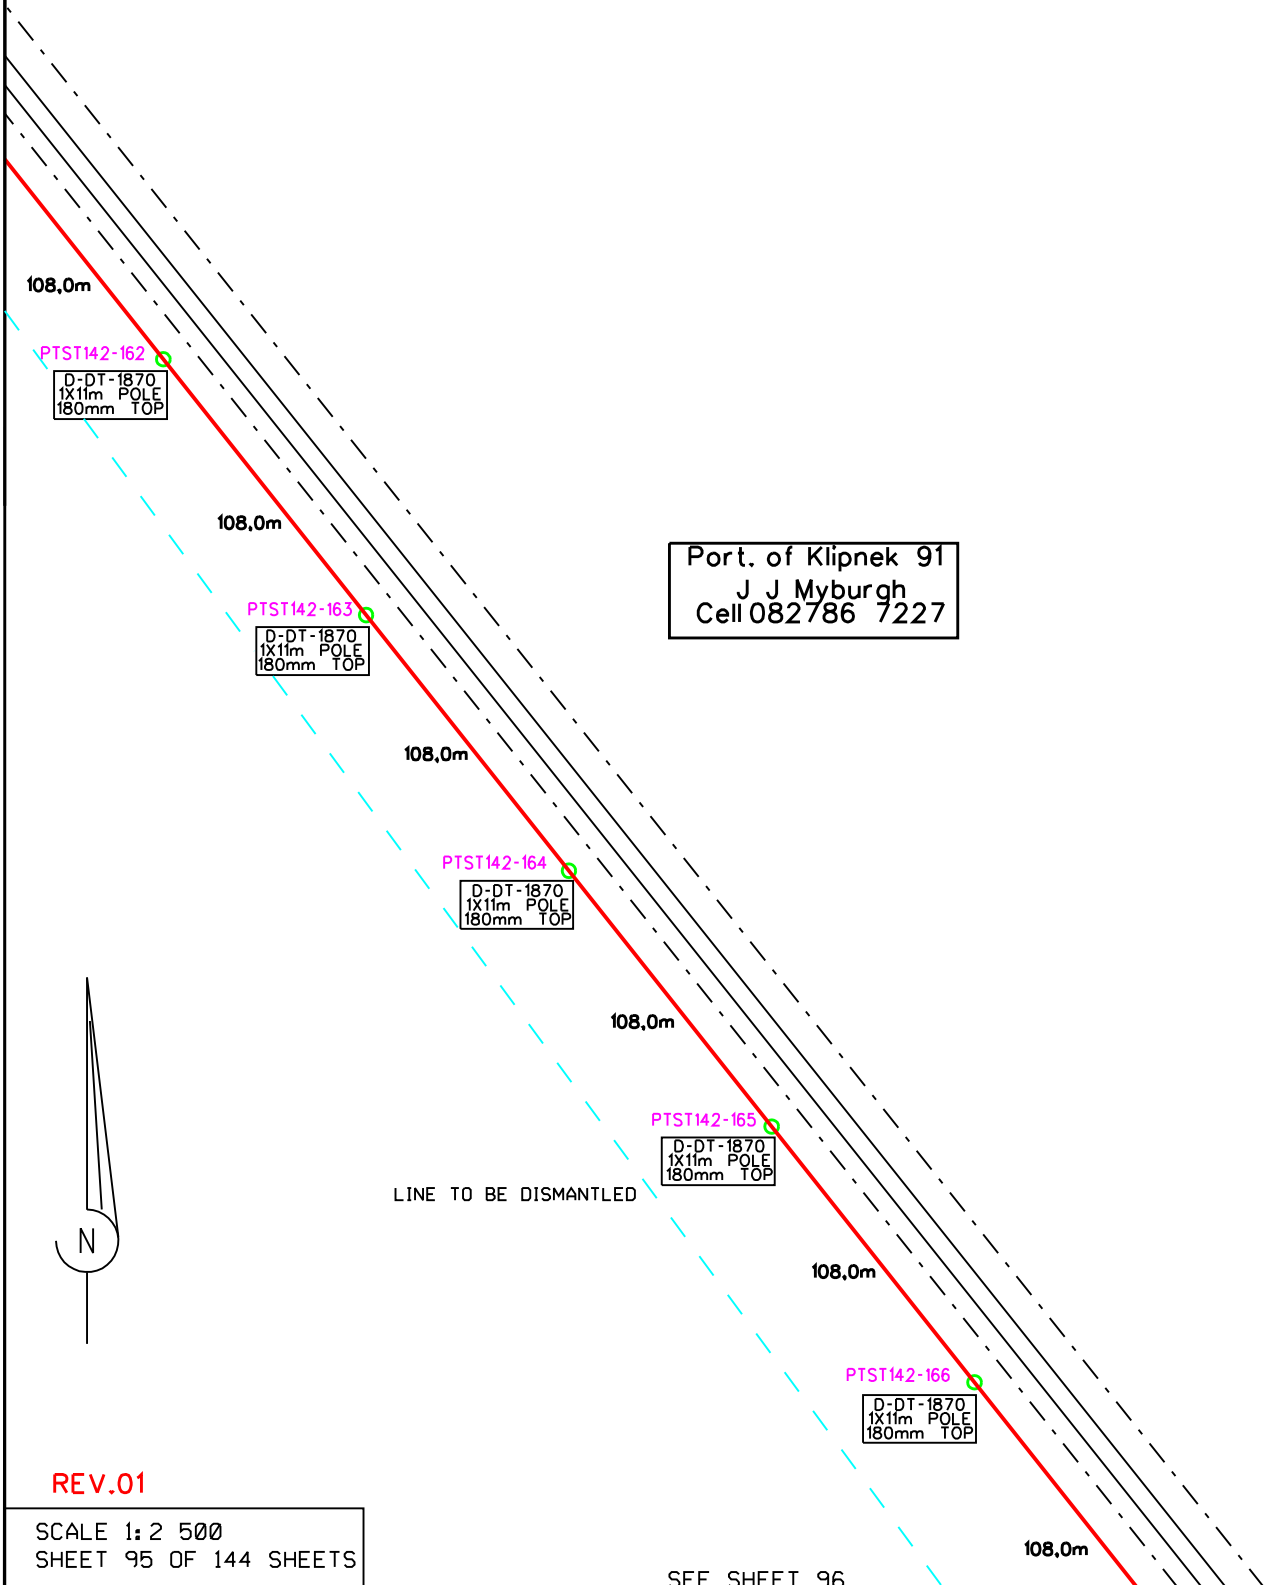

Port. of Klipnek 91  
J J Myburgh  
Cell 082786 7227



REV.01

SCALE 1:2 500  
SHEET 95 OF 144 SHEETS

SEE SHEET 96