


SURVEYED: HENDRIKSE SURVEYS
CELL: 083-2847600
BOX 1022
SPRINGBOK
8240

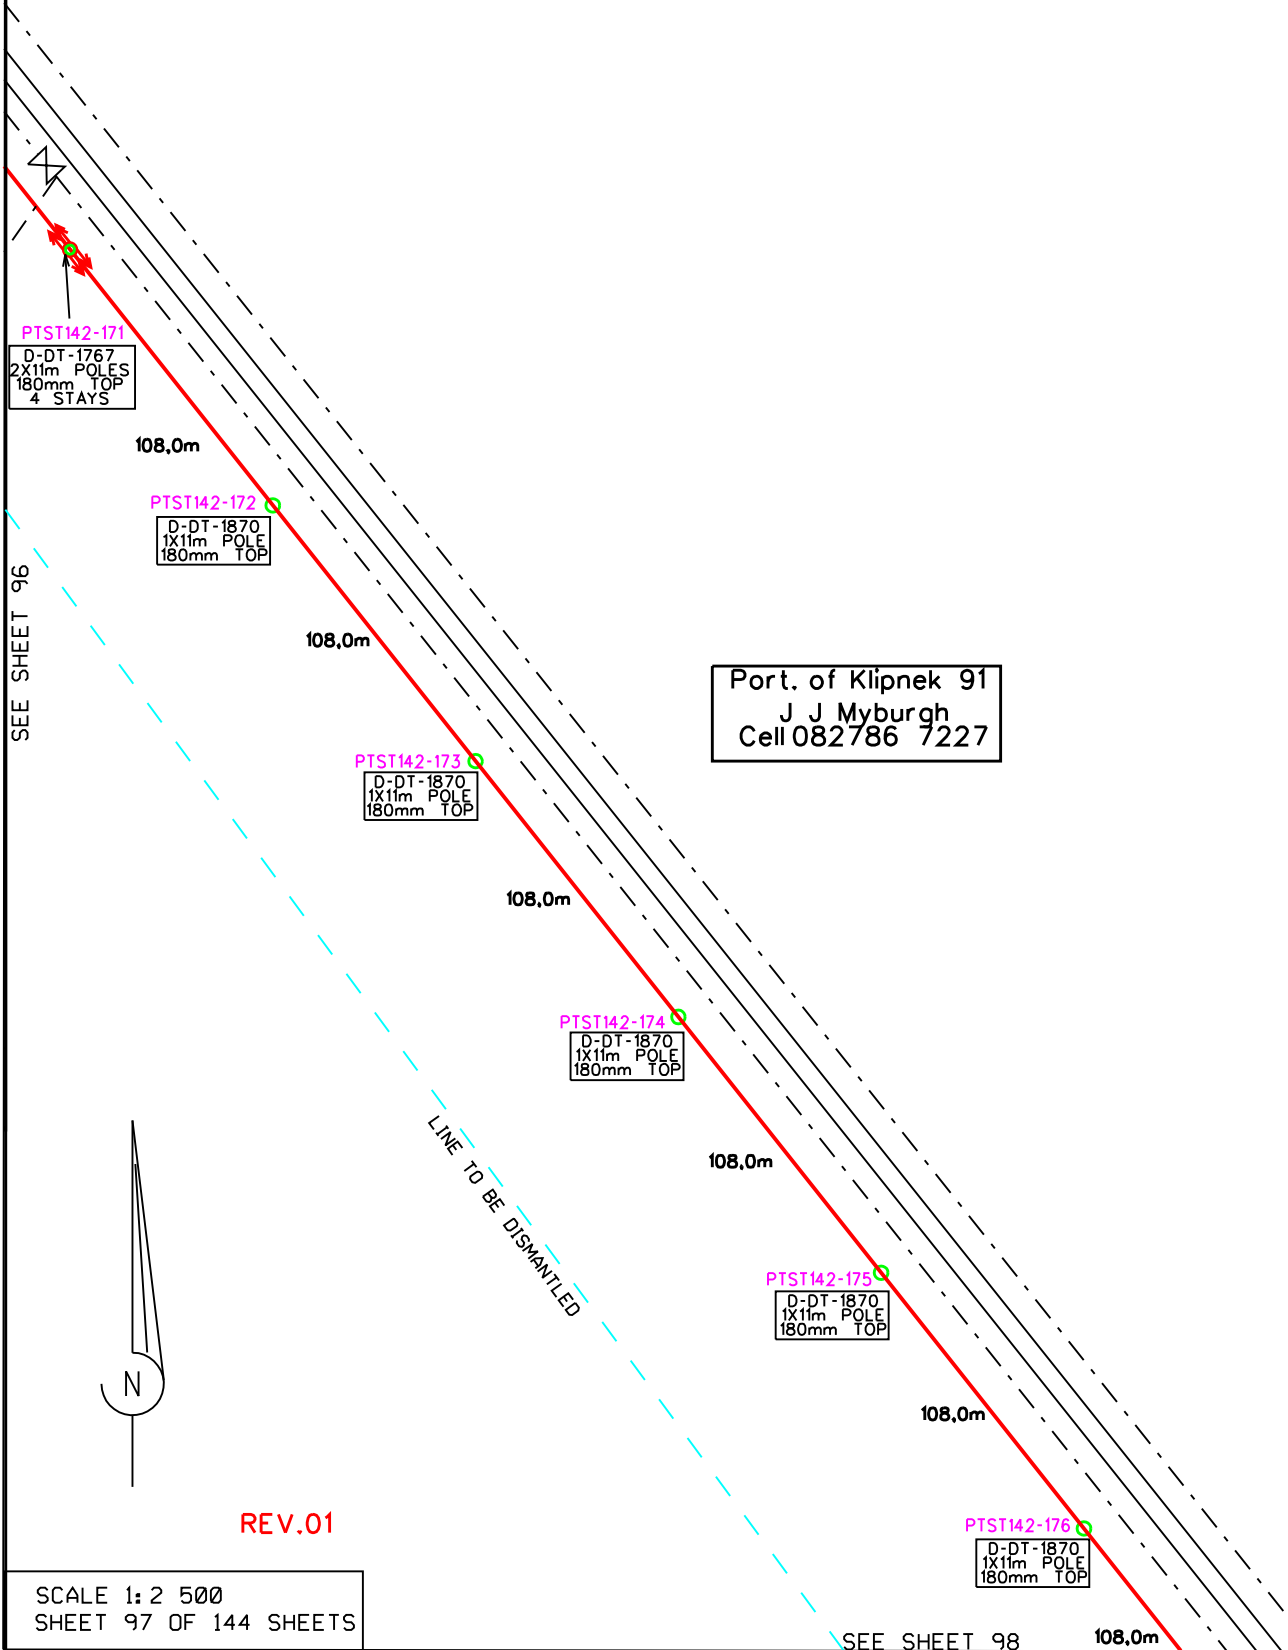

SEE SHEET 96

Port. of Klipnek 91
J J Myburgh
Cell 082786 7227

LINE TO BE DISMANTLED



REV.01

SCALE 1:2 500
SHEET 97 OF 144 SHEETS

SEE SHEET 98