


SURVEYED: HENDRIKSE SURVEYS  
CELL: 083-2847600  
BOX 1022  
SPRINGBOK  
8240

SEE SHEET 98

SEE SHEET 138

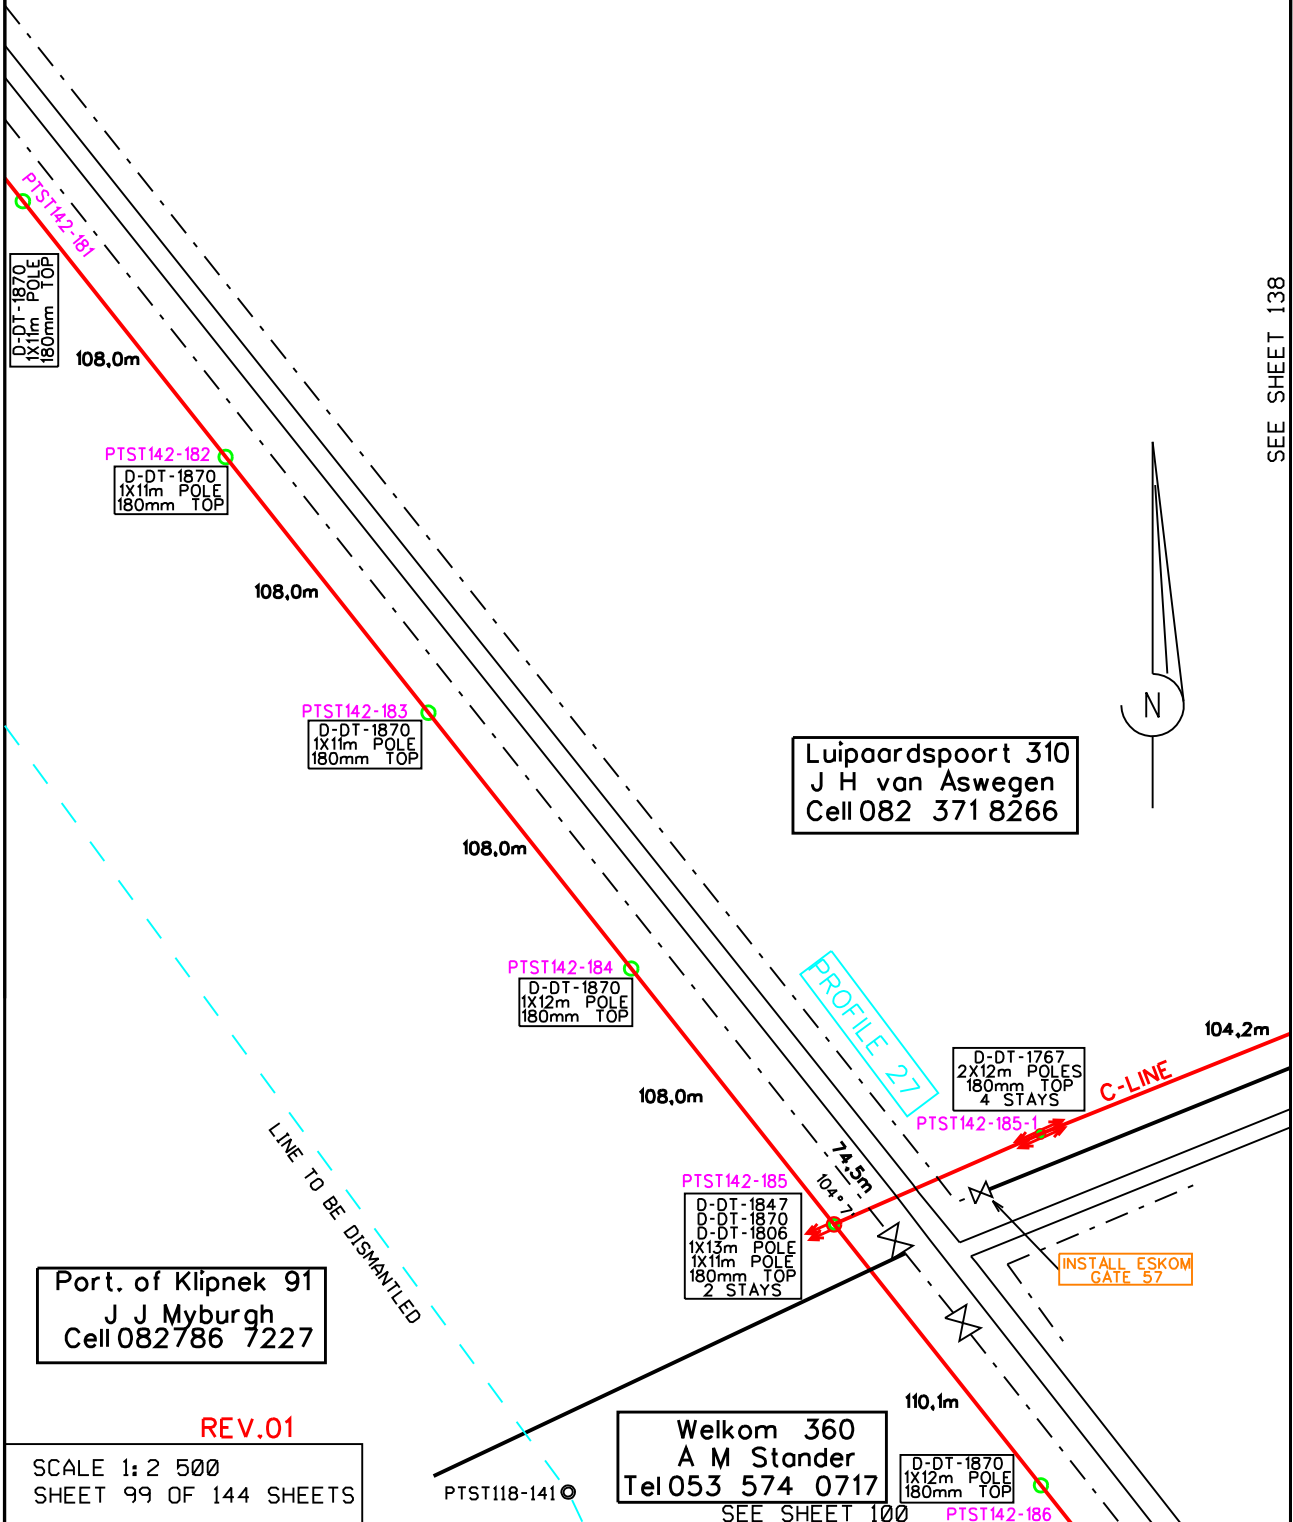

Luipaardspoot 310  
J H van Aswegen  
Cell 082 371 8266

Port. of Klipnek 91  
J J Myburgh  
Cell 082786 7227

Welkom 360  
A M Stander  
Tel 053 574 0717

REV.01  
SCALE 1: 2 500  
SHEET 99 OF 144 SHEETS

SEE SHEET 100