


Line TOTALLY OVERGROWN  
COVERED WITH SEIZ.

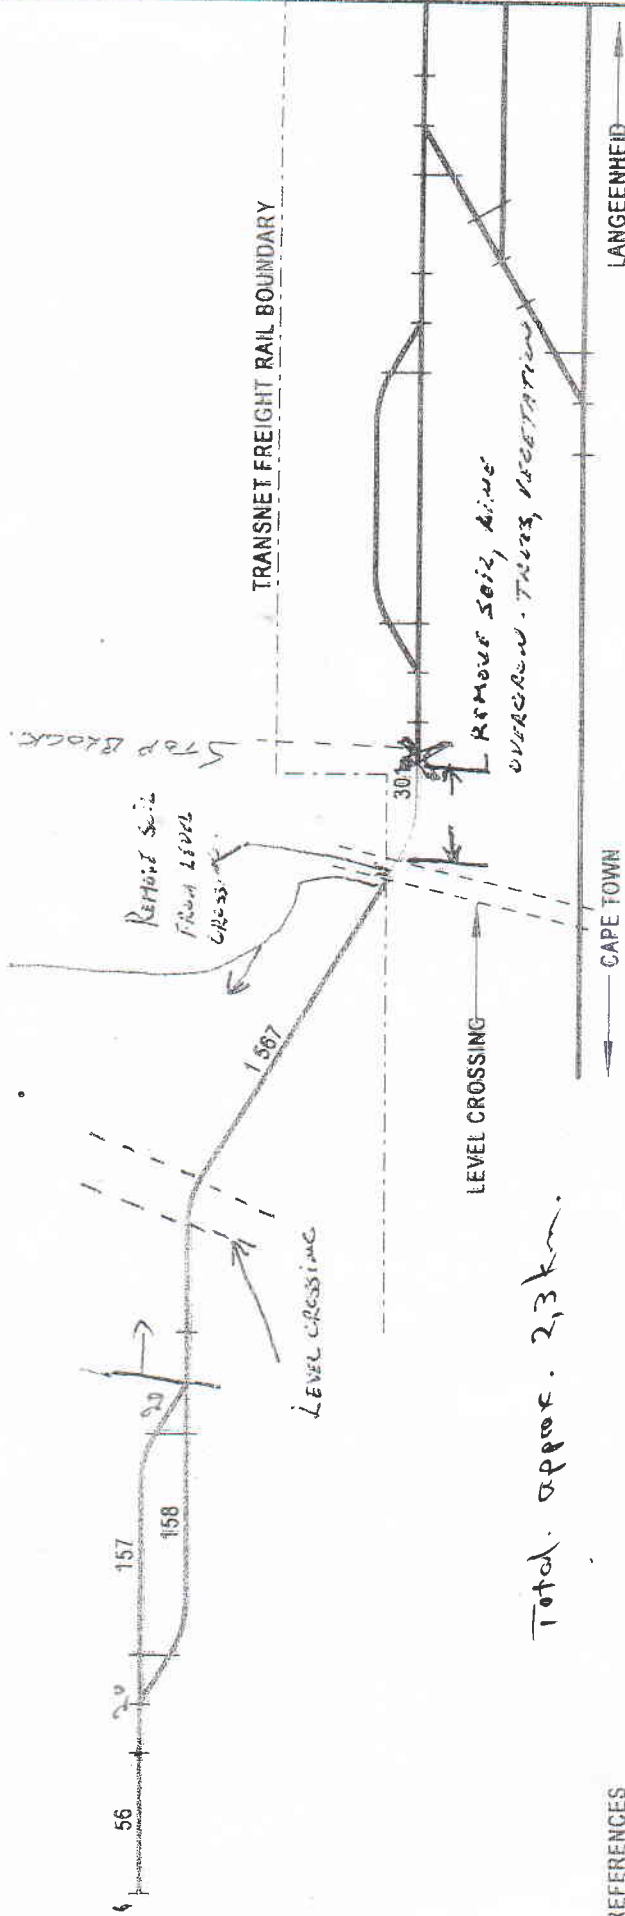

Total approx. 2,3 km.

**REFERENCES**

- Siding (inside Transnet freight rail boundaries) owned and maintained by Client: Track: 301m
- Siding extension (outside Transnet freight rail boundaries) owned and maintained by Client: Track: 1 938m ; 2 Sets
- Shunting performed by Transnet freight rail
- Effective stabling length: 1 255m.
- Maximum wagon axle load - 14t



This Drg Based on Drg No. BLE-114-C-34 C-300

Drawing Office Check		LANGEENHEID	
CJ Marais	For and on behalf of Client	PRIVATE SIDING NO. 141879	AGREEMENT PLAN (ANNEXURE 'A')
2008.11.12	Date:	DRG NO	VERSION
08:13:10	Date:	66D5285	1
'00'02+	Date:		AM