

OWNER	LOT NO. & ADDRESS	ENGINEER	TEL. NO.	SIGNATURE



SECTION OF 3m SOAKPIT	SCALE 1:30

SOAKPIT PLAN 3m SCALE 1:30

**SITE PLAN** SCALE: 100

**DRIVEWAY SECTION** SCALE 1:100

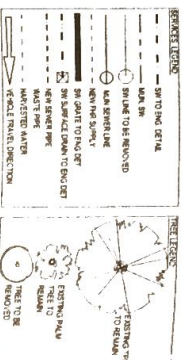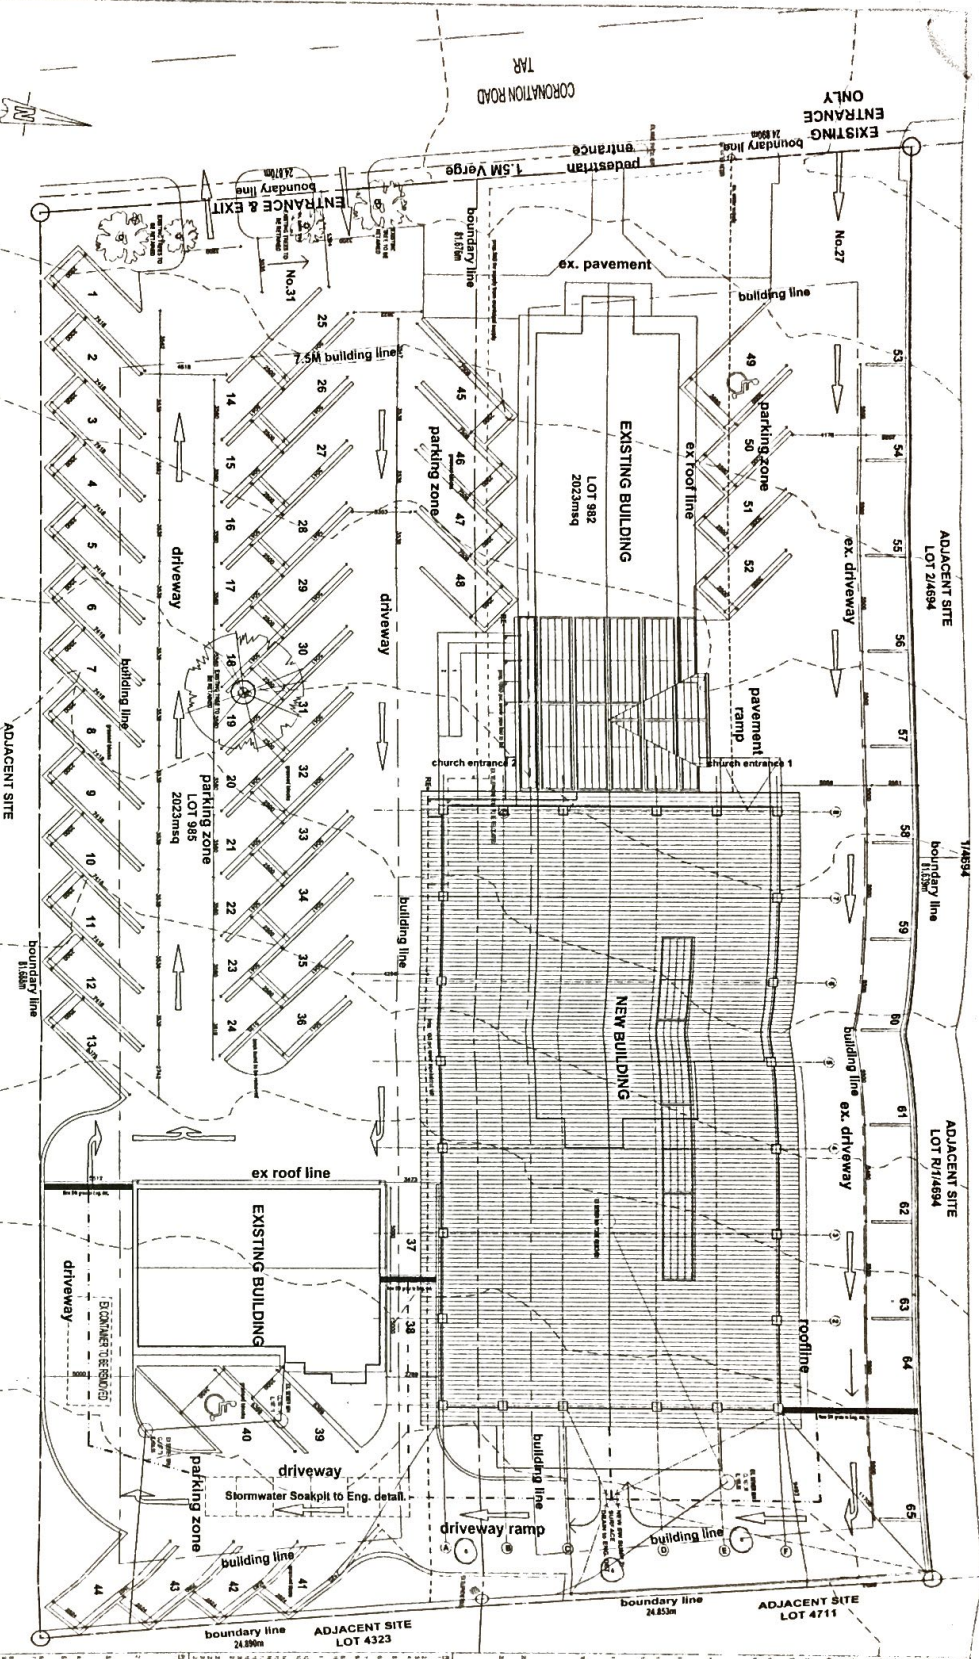


<b>OWNER</b>	M. K. MBOVA
<b>SITE ADD.</b>	LOT 986, 987, 988, 989, 990
<b>JOB NO.</b>	2018-06-18
<b>DATE OF PLAN</b>	18-06-2018
<b>SCALE</b>	1:100
<b>TITLE</b>	PROJECT PLAN


<b>AMAZULU - NATALI</b>		
<b>RECEIVED</b>		
2018-06-18		
<b>HERITAGE KWAZULU - NATALI</b>		
<b>PERM</b>	18-074	⑨
<b>HERITAGE KWAZULU NATALI</b>		





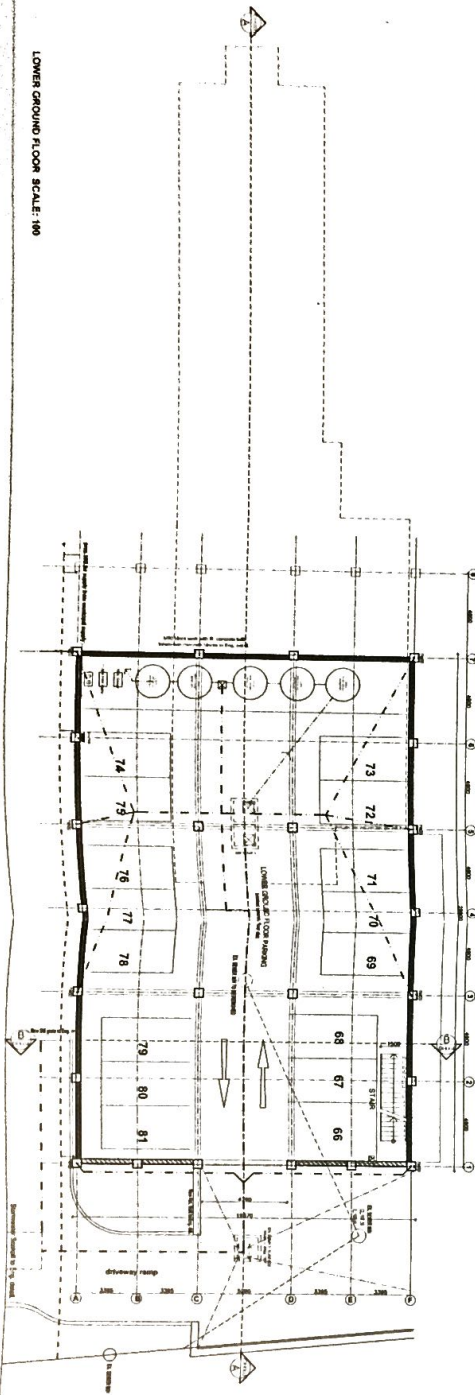


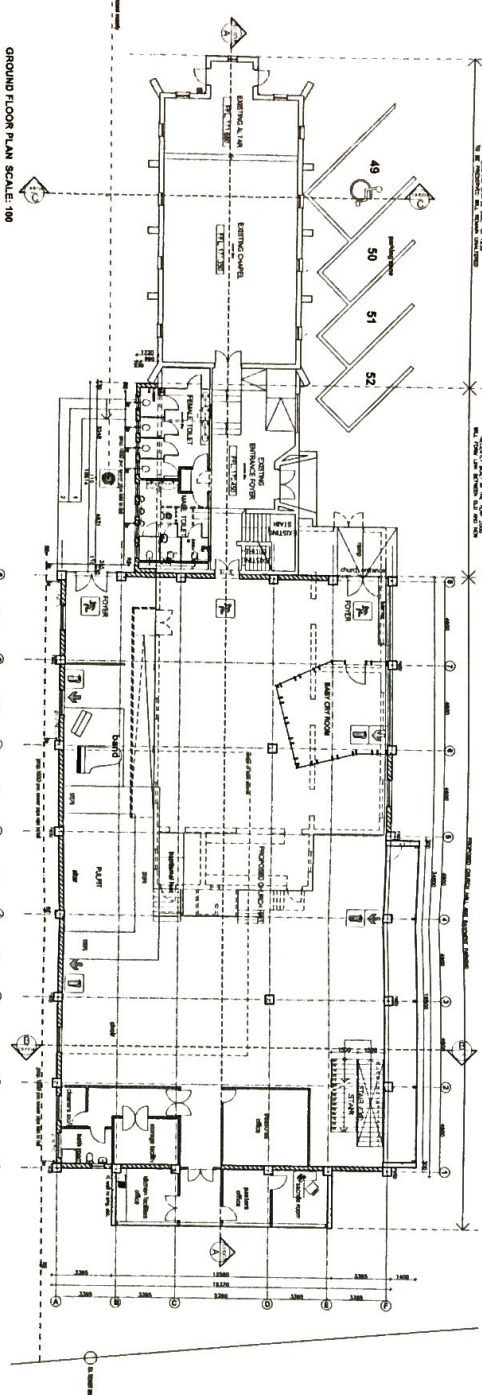


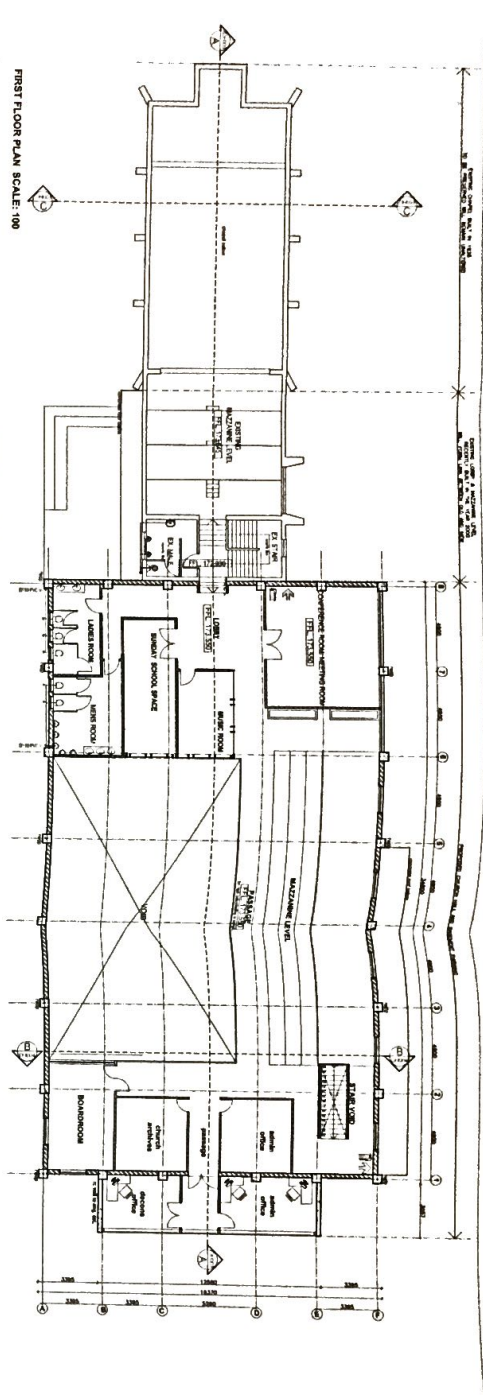


<b>OWNER</b> M. MBOVA	
<b>DATE</b> 2018-06-18	
<b>SCALE</b> 1:60	
<b>PROJECT NO.</b> 18-074	
<b>PERM</b> 18-074	
<b>MAFA AKWAZULU NATALI</b>	
<b>HERITAGE KWAZULU - NATALI</b>	


**MAFA AKWAZULU NATALI**  
**RECEIVED**  
2018-06-18  
**MAFA AKWAZULU NATALI**  
**PERM 18-074**  
**HERITAGE KWAZULU - NATALI**




WEST ELEVATION FRONT ELEVATION SCALE 1:100

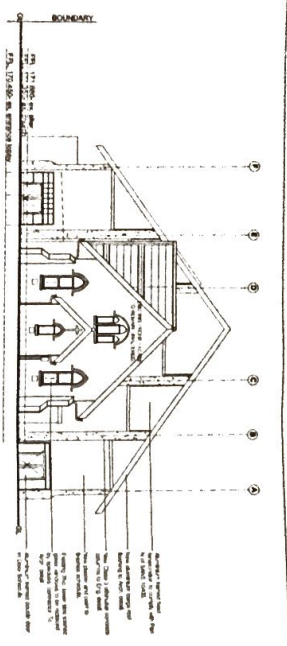


STREET ELEVATION SCALE 1:100

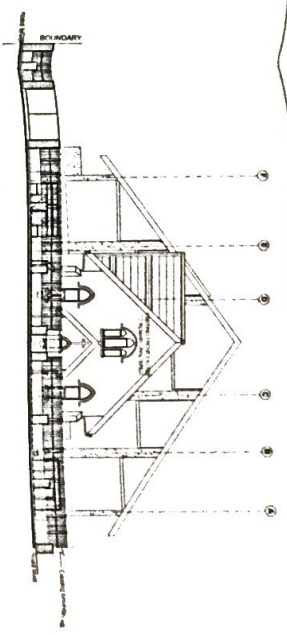


EAST ELEVATION 1:100

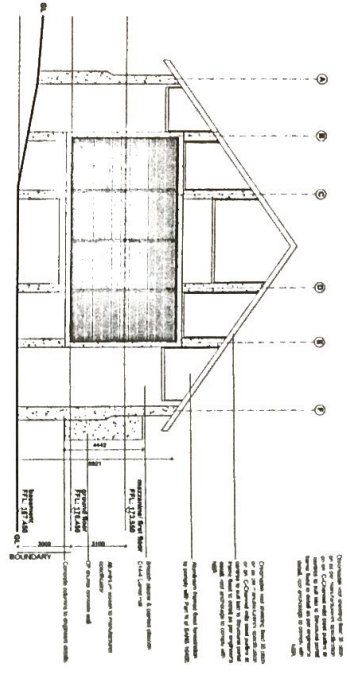

SECTION B-B SCALE 1:100

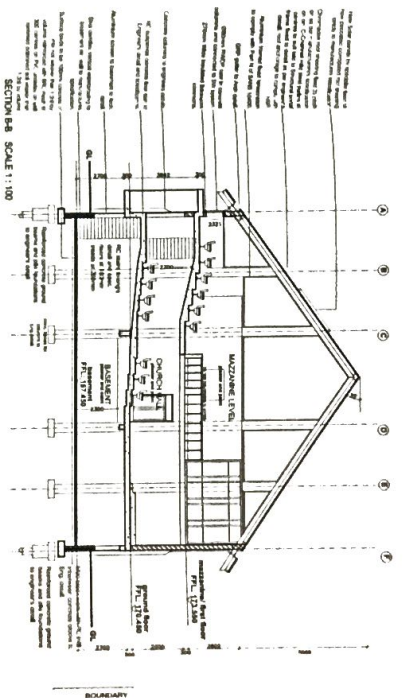

SECTION C-C THROUGH CHURCH SCALE 1:100

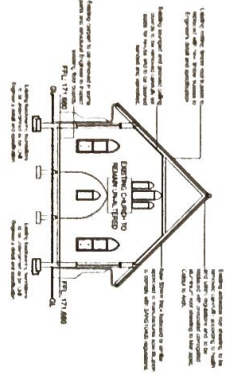

WINDOW SCHEDULE SCALE 1:50


AMAFI AKWAZULU - NATAL RECEIVED 2018-06-18

AMAFI AKWAZULU NATAL PERM 18-074

HERITAGE KWAZULU - NATAL HERITAGE KWAZULU NATAL

OWNER: MBOVA











