



ELEVATION TYPICAL SECTION

**FENCE TYPE A - fencing based on existing fence on Darling Street, but with single row of spikes.**  
Scale 1:20

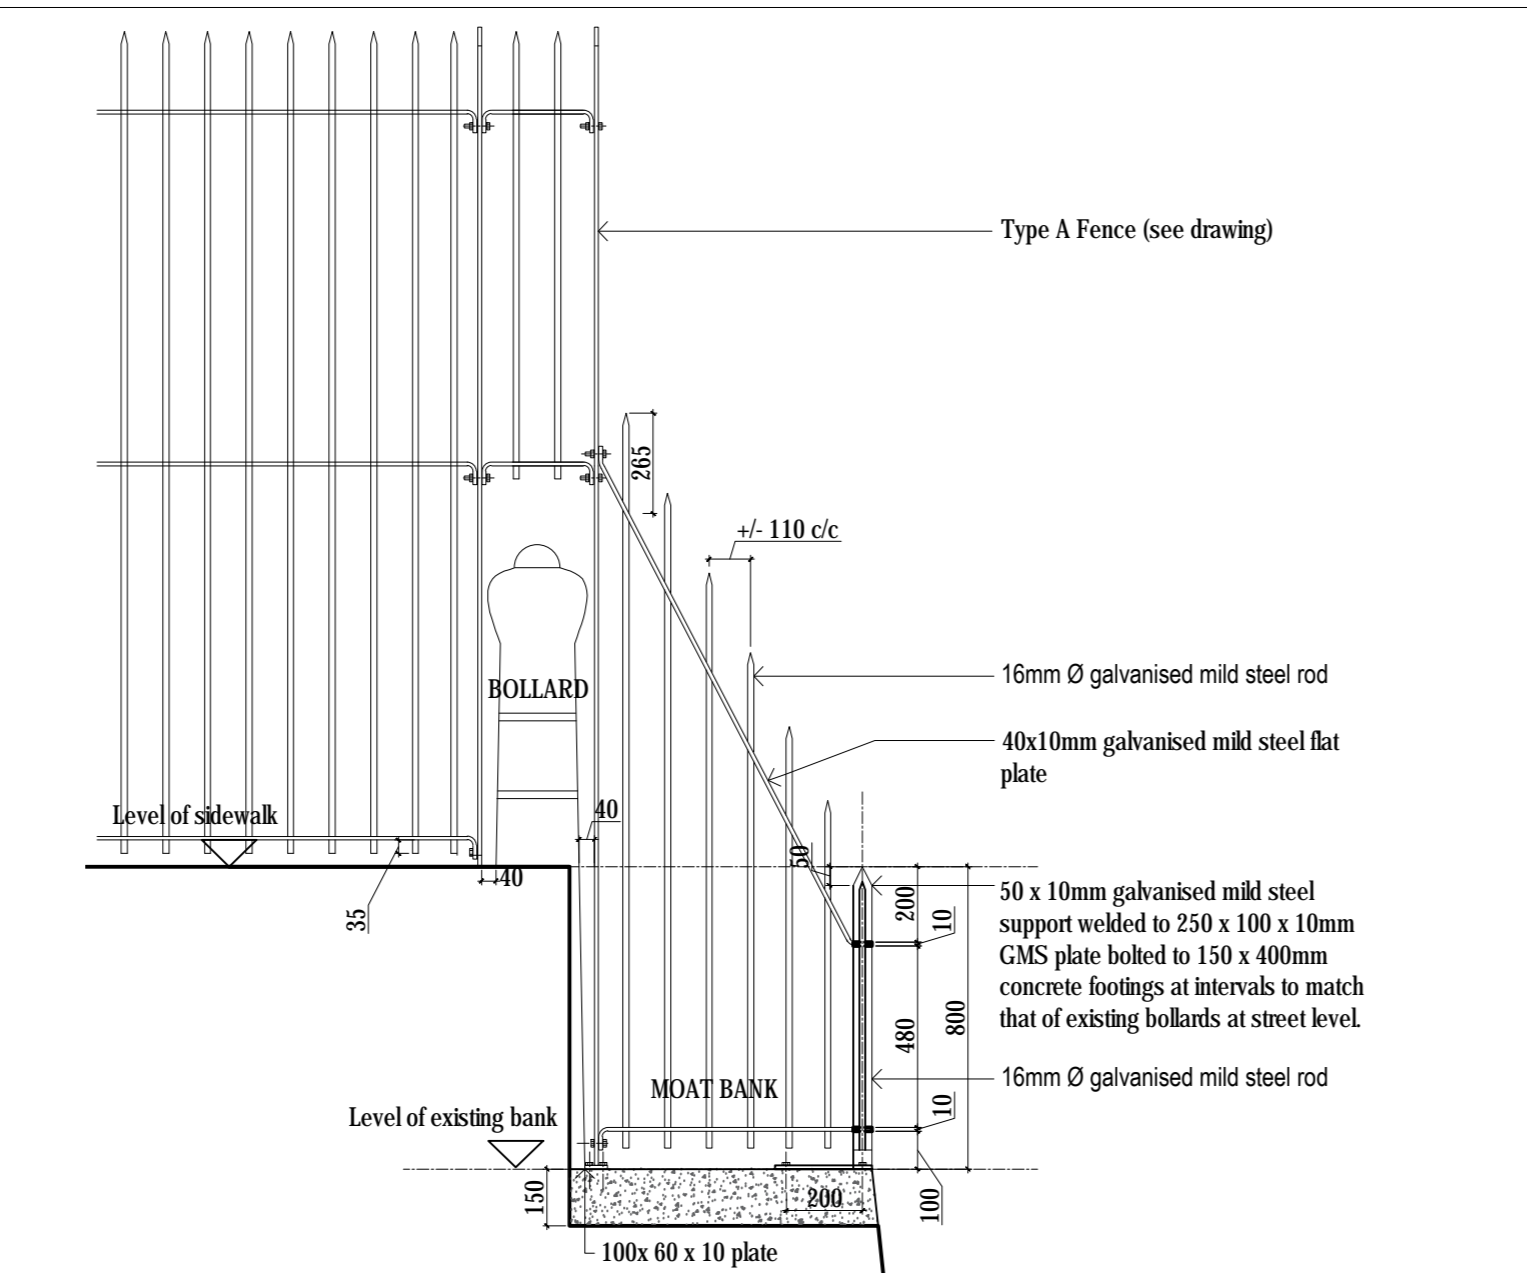



**FENCE LINK FROM MOAT TO STREET**  
Scale 1:20

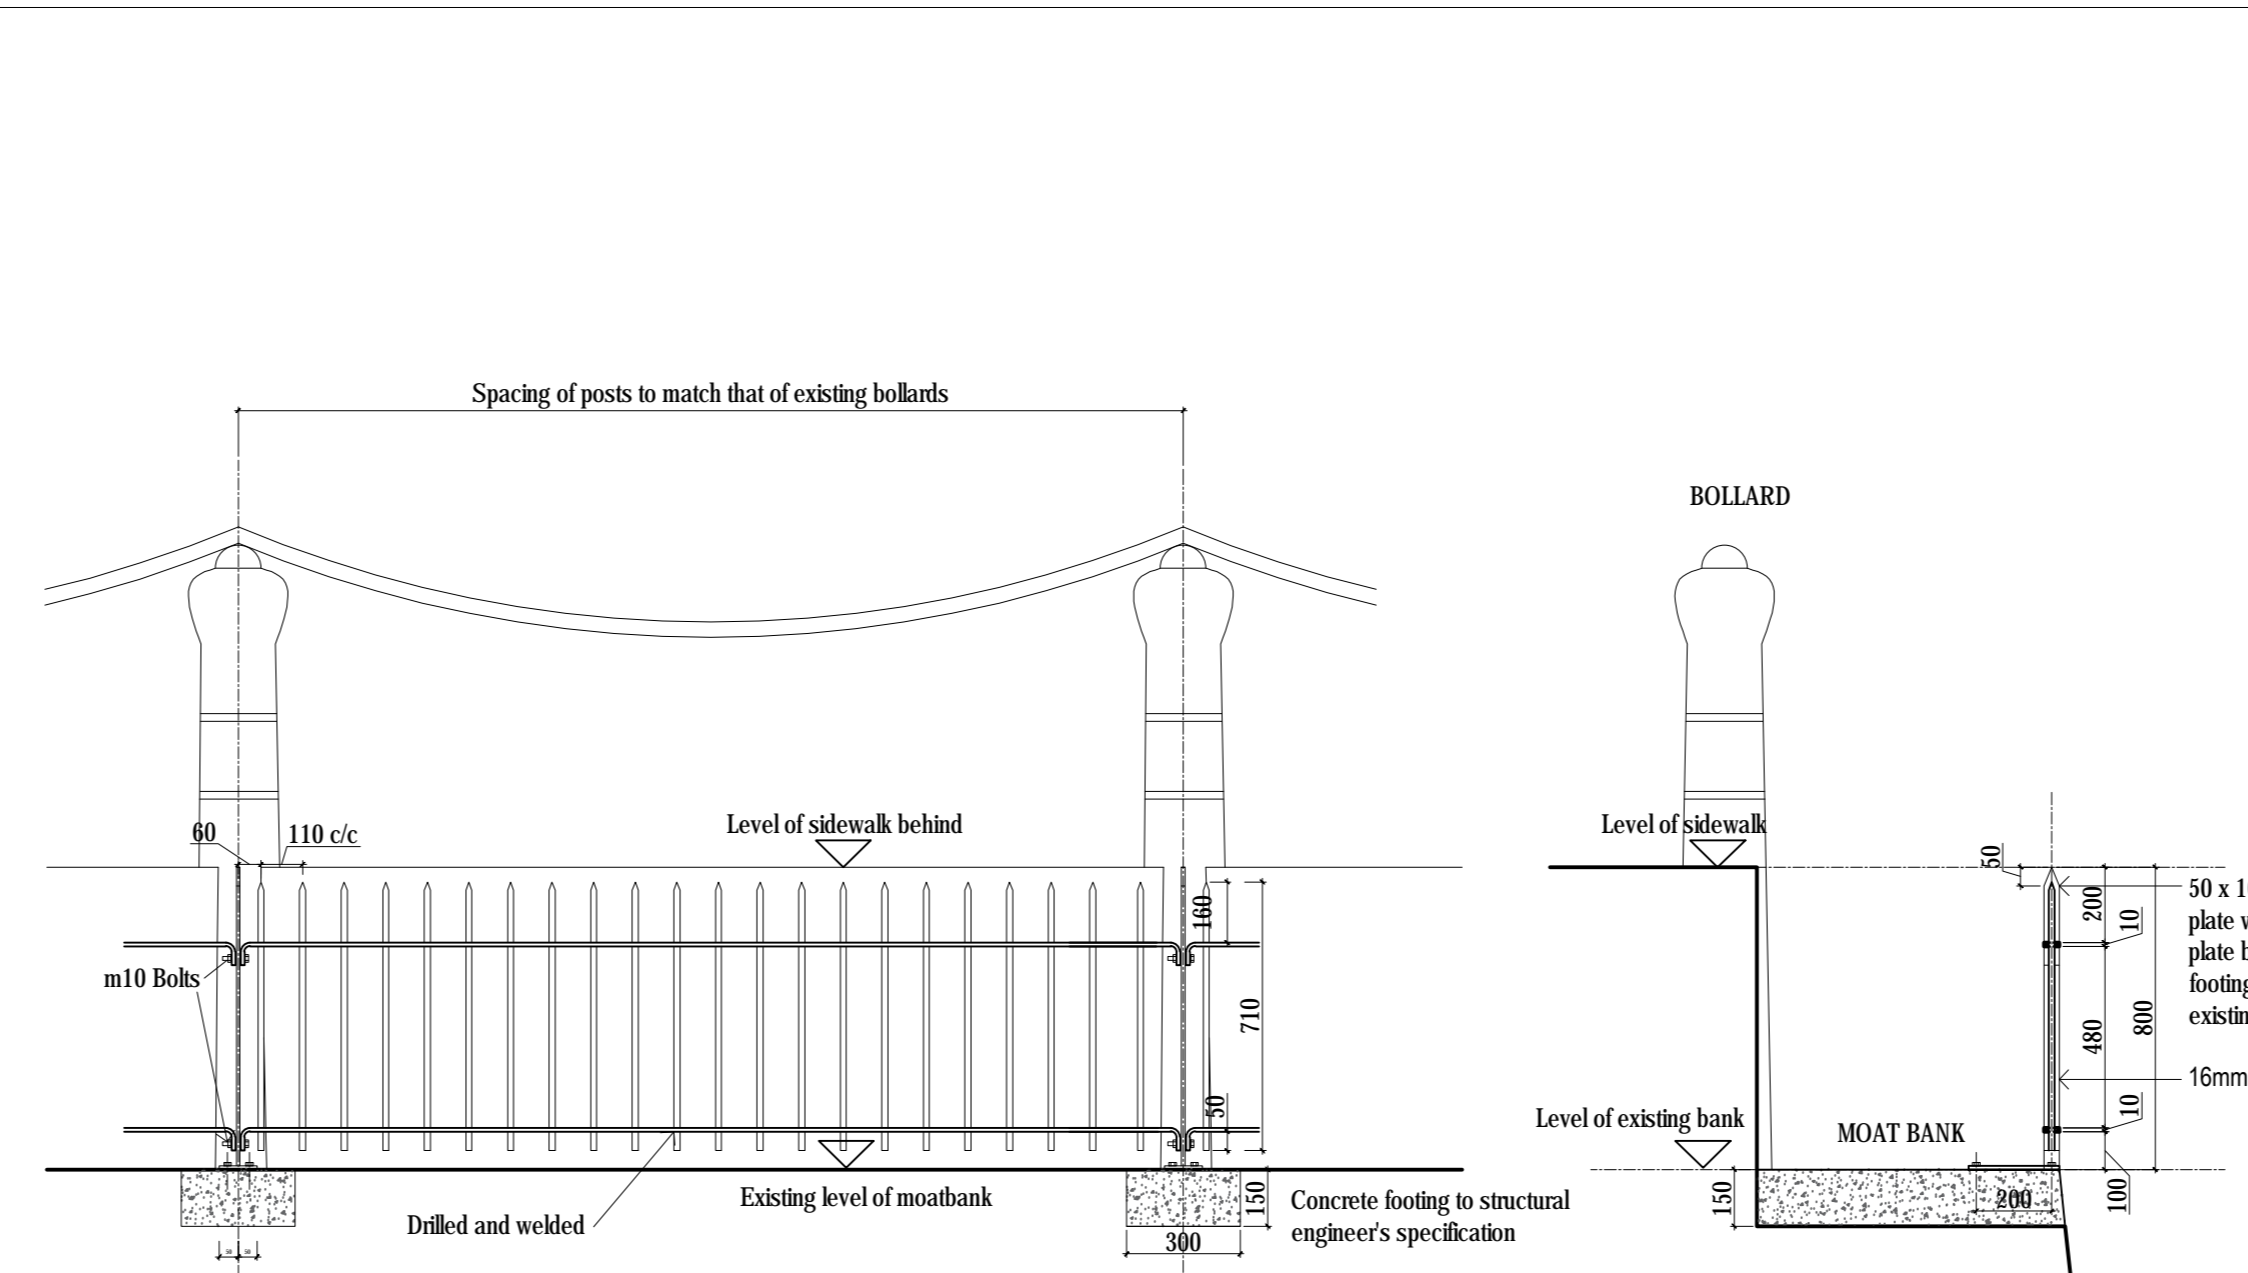

**FENCE TYPE B Scale 1:20**



**FENCE TYPE C - to match existing**

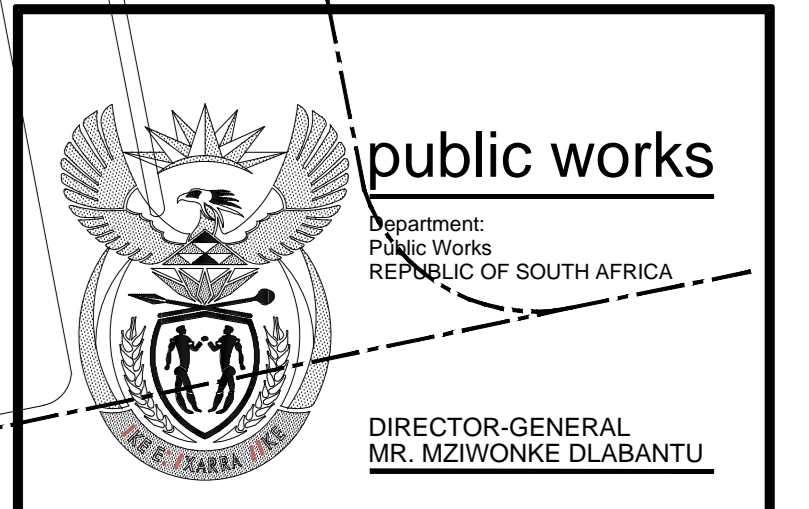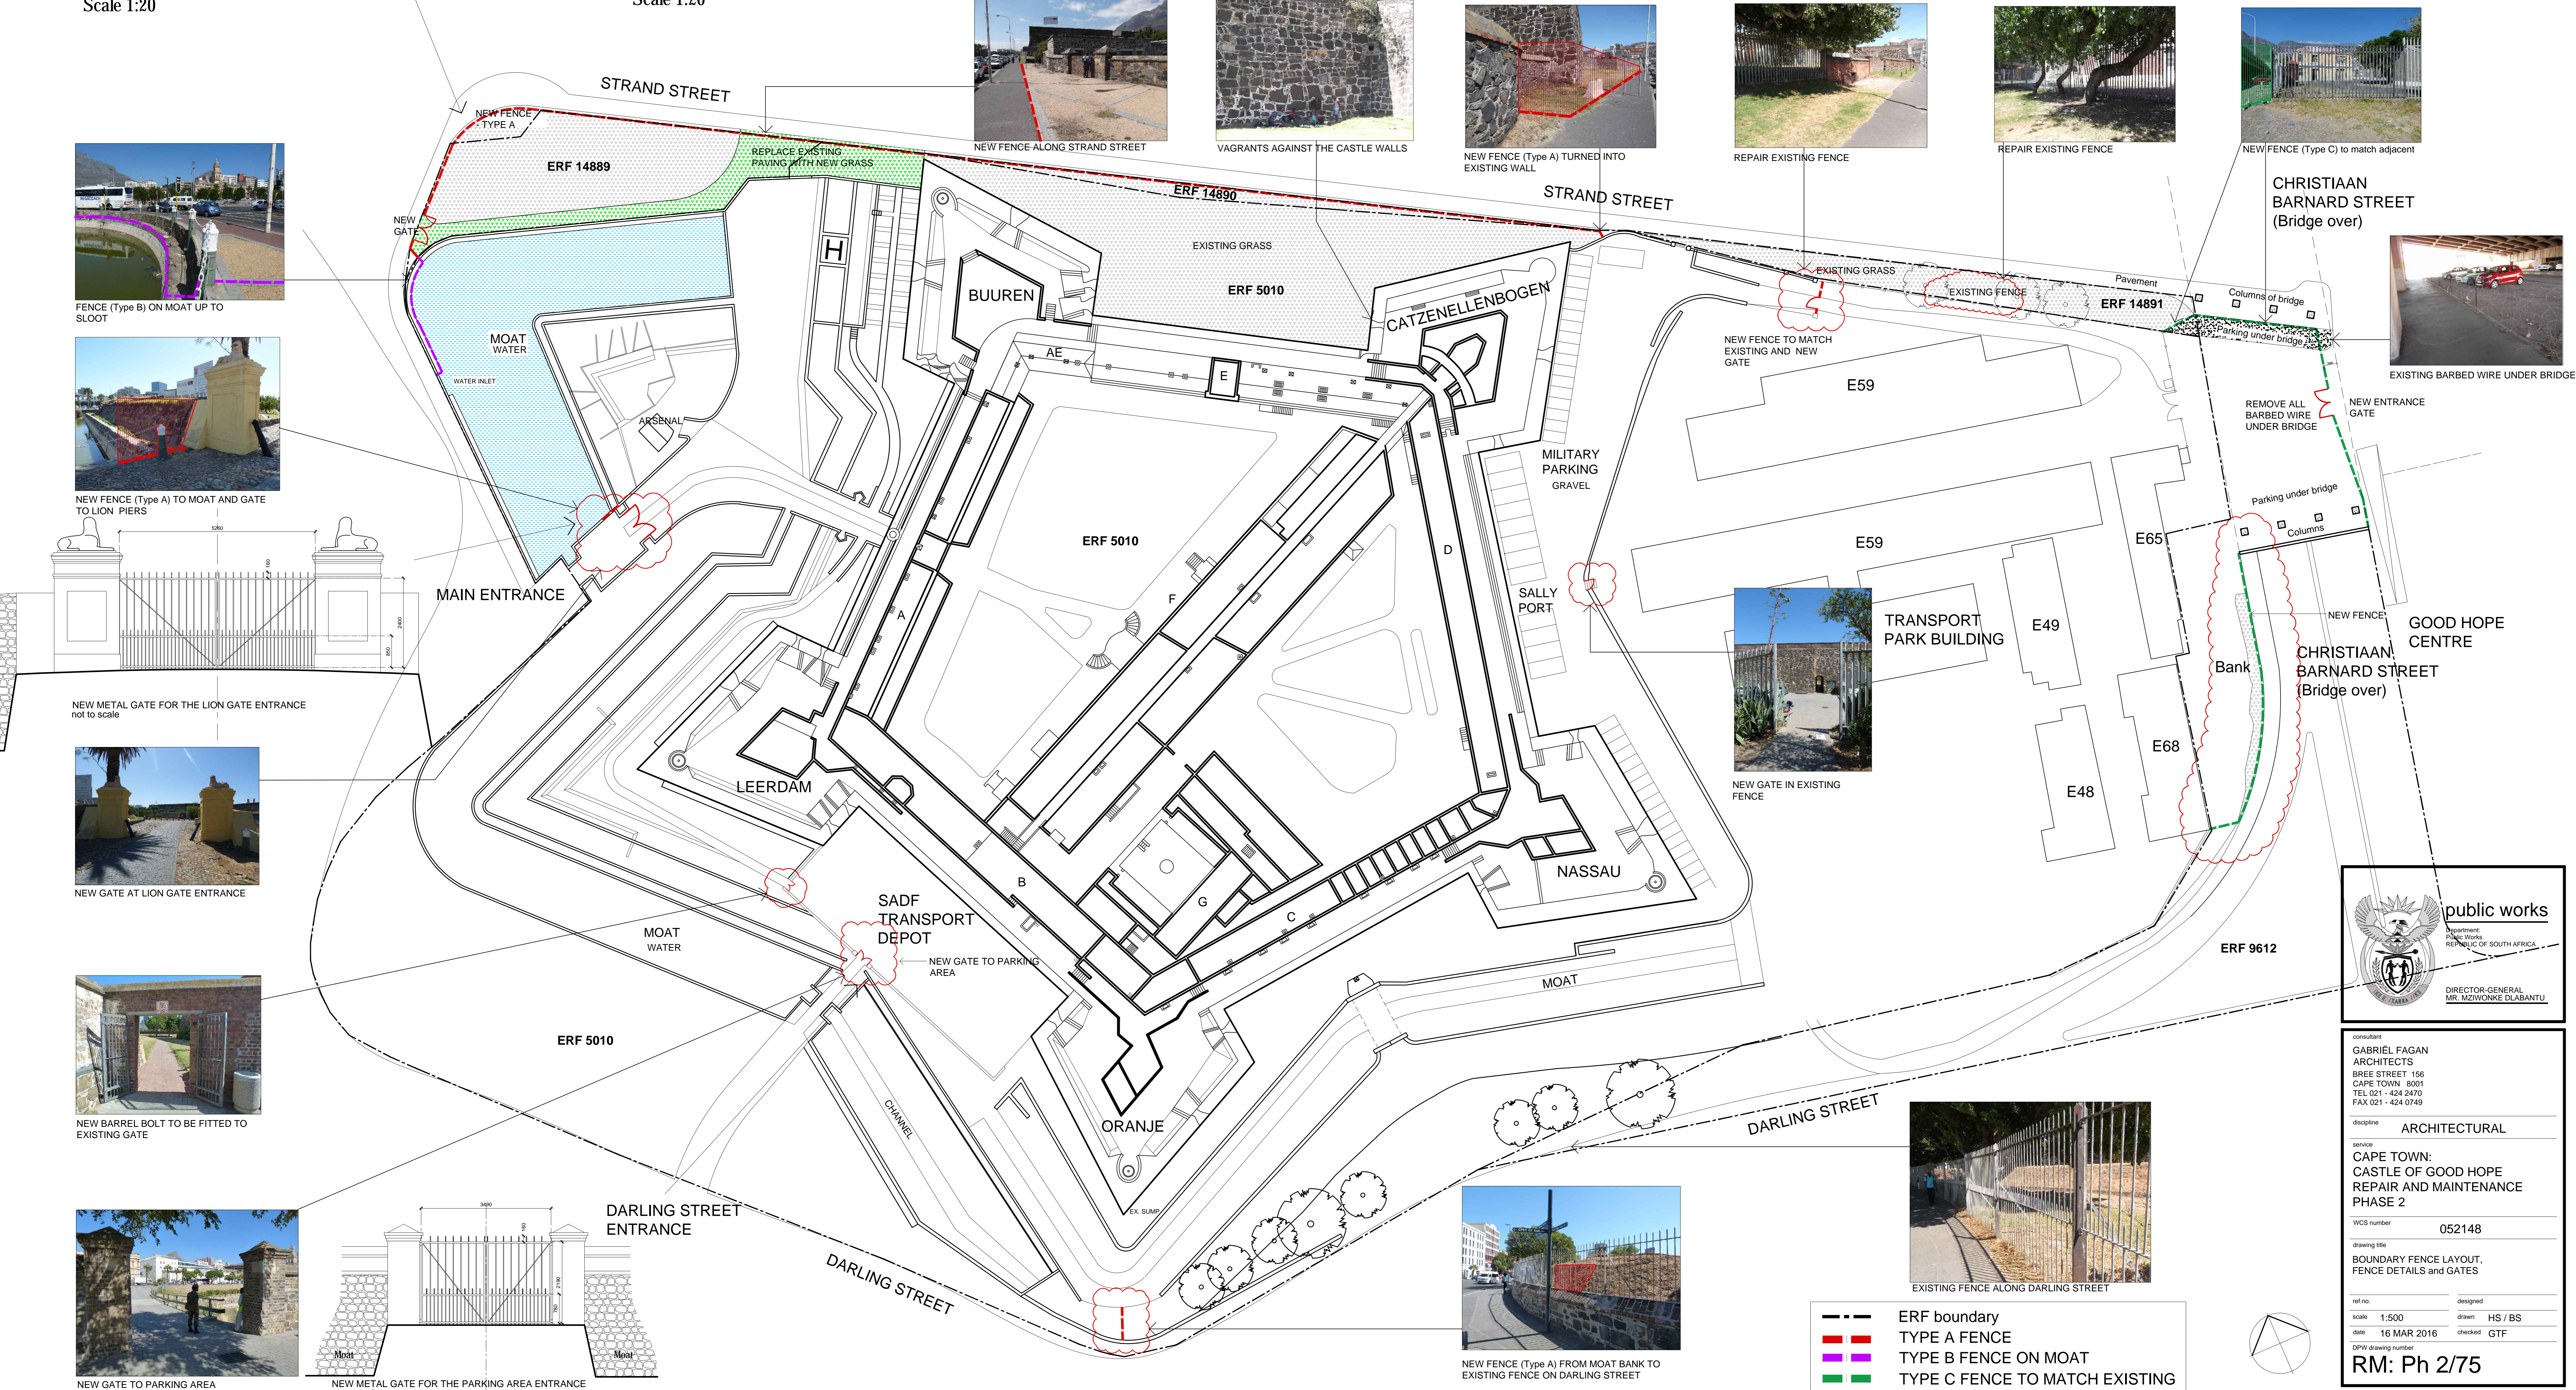

consultant  
**GABRIEL FAGAN ARCHITECTS**  
BREE STREET 156  
CAPE TOWN 8001  
TEL 021 - 424 2470  
FAX 021 - 424 0749

discipline  
**ARCHITECTURAL**

service  
**CAPE TOWN: CASTLE OF GOOD HOPE REPAIR AND MAINTENANCE PHASE 2**

WCS number  
**052148**

drawing title  
**BOUNDARY FENCE LAYOUT, FENCE DETAILS and GATES**

ref. no. designed  
scale 1:500 drawn HS / BS  
date 16 MAR 2016 checked GTF  
DPW drawing number

**RM: Ph 2/75**

- ERF boundary
- TYPE A FENCE
- TYPE B FENCE ON MOAT
- TYPE C FENCE TO MATCH EXISTING