


P.12

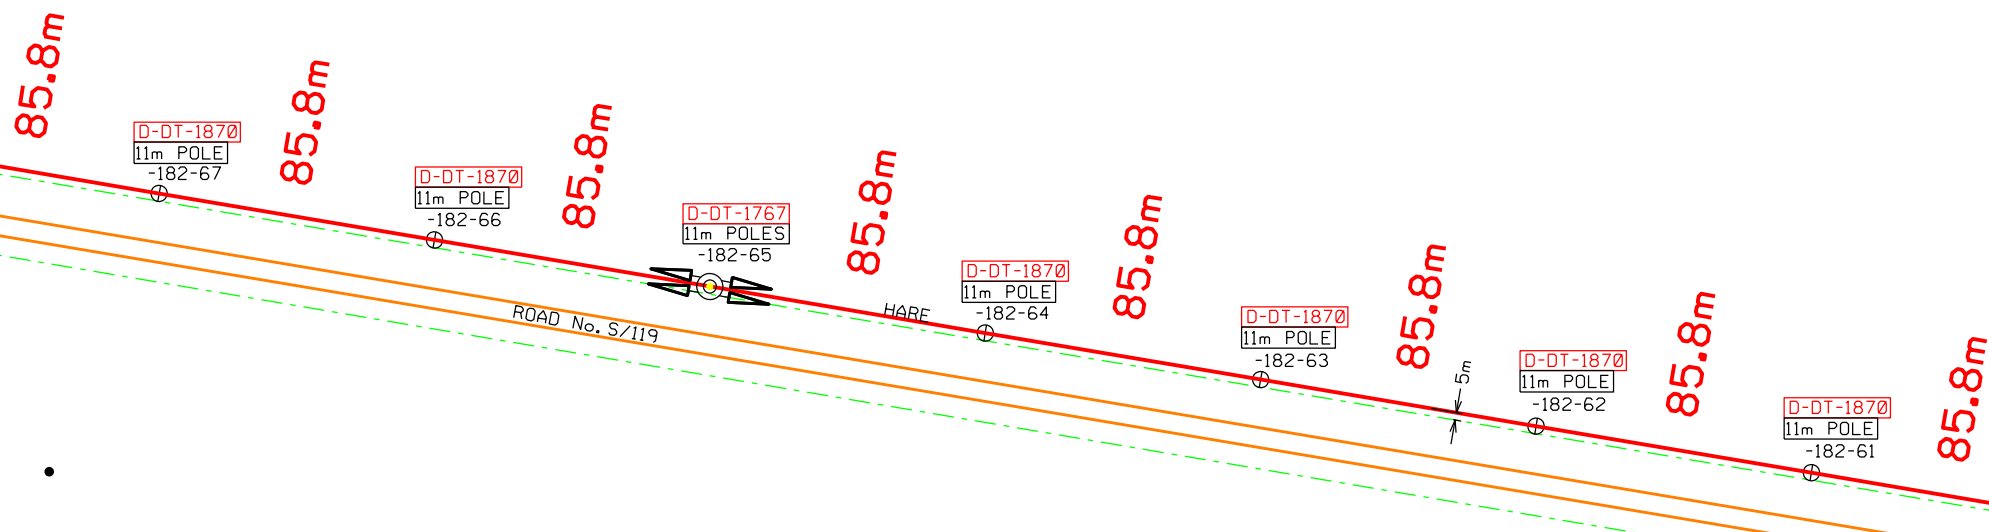

STRYFONTEIN 54

P.10