


GOMVLEI 582

P.4

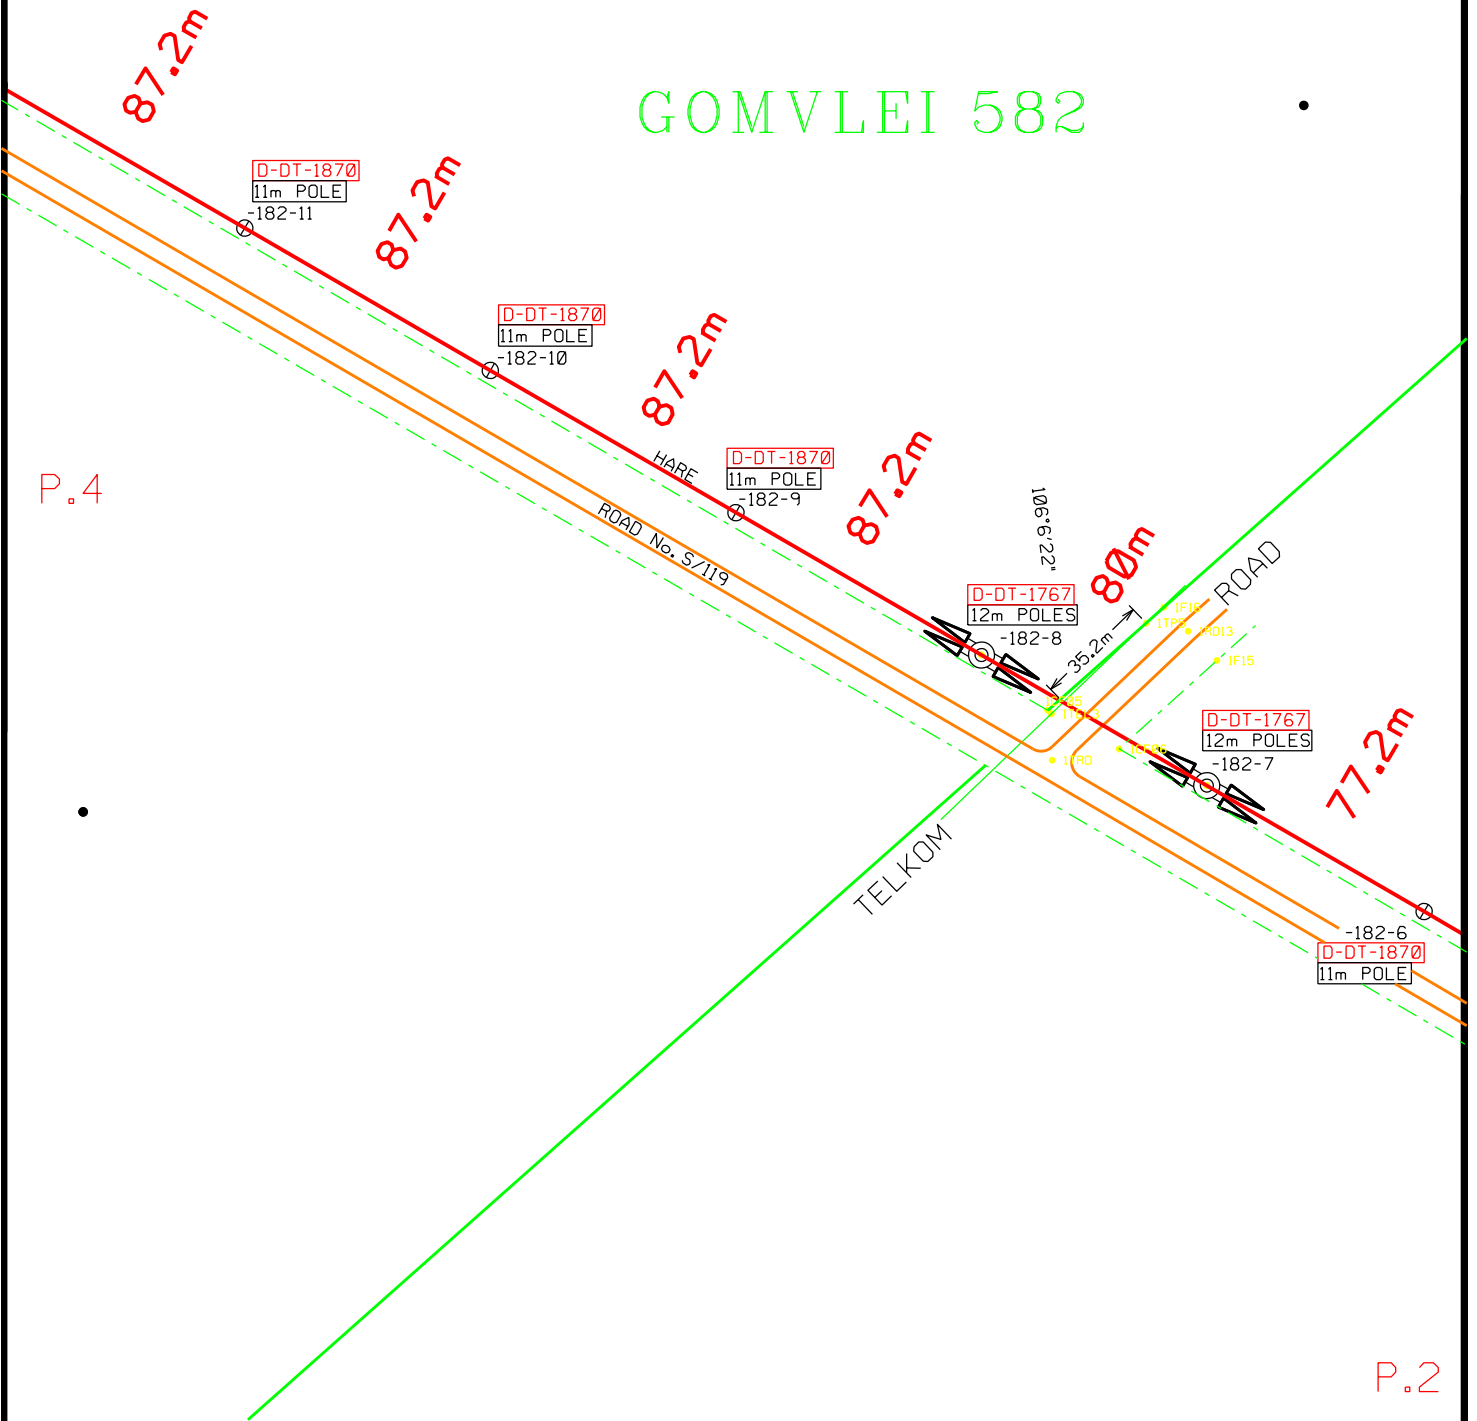

P.2