
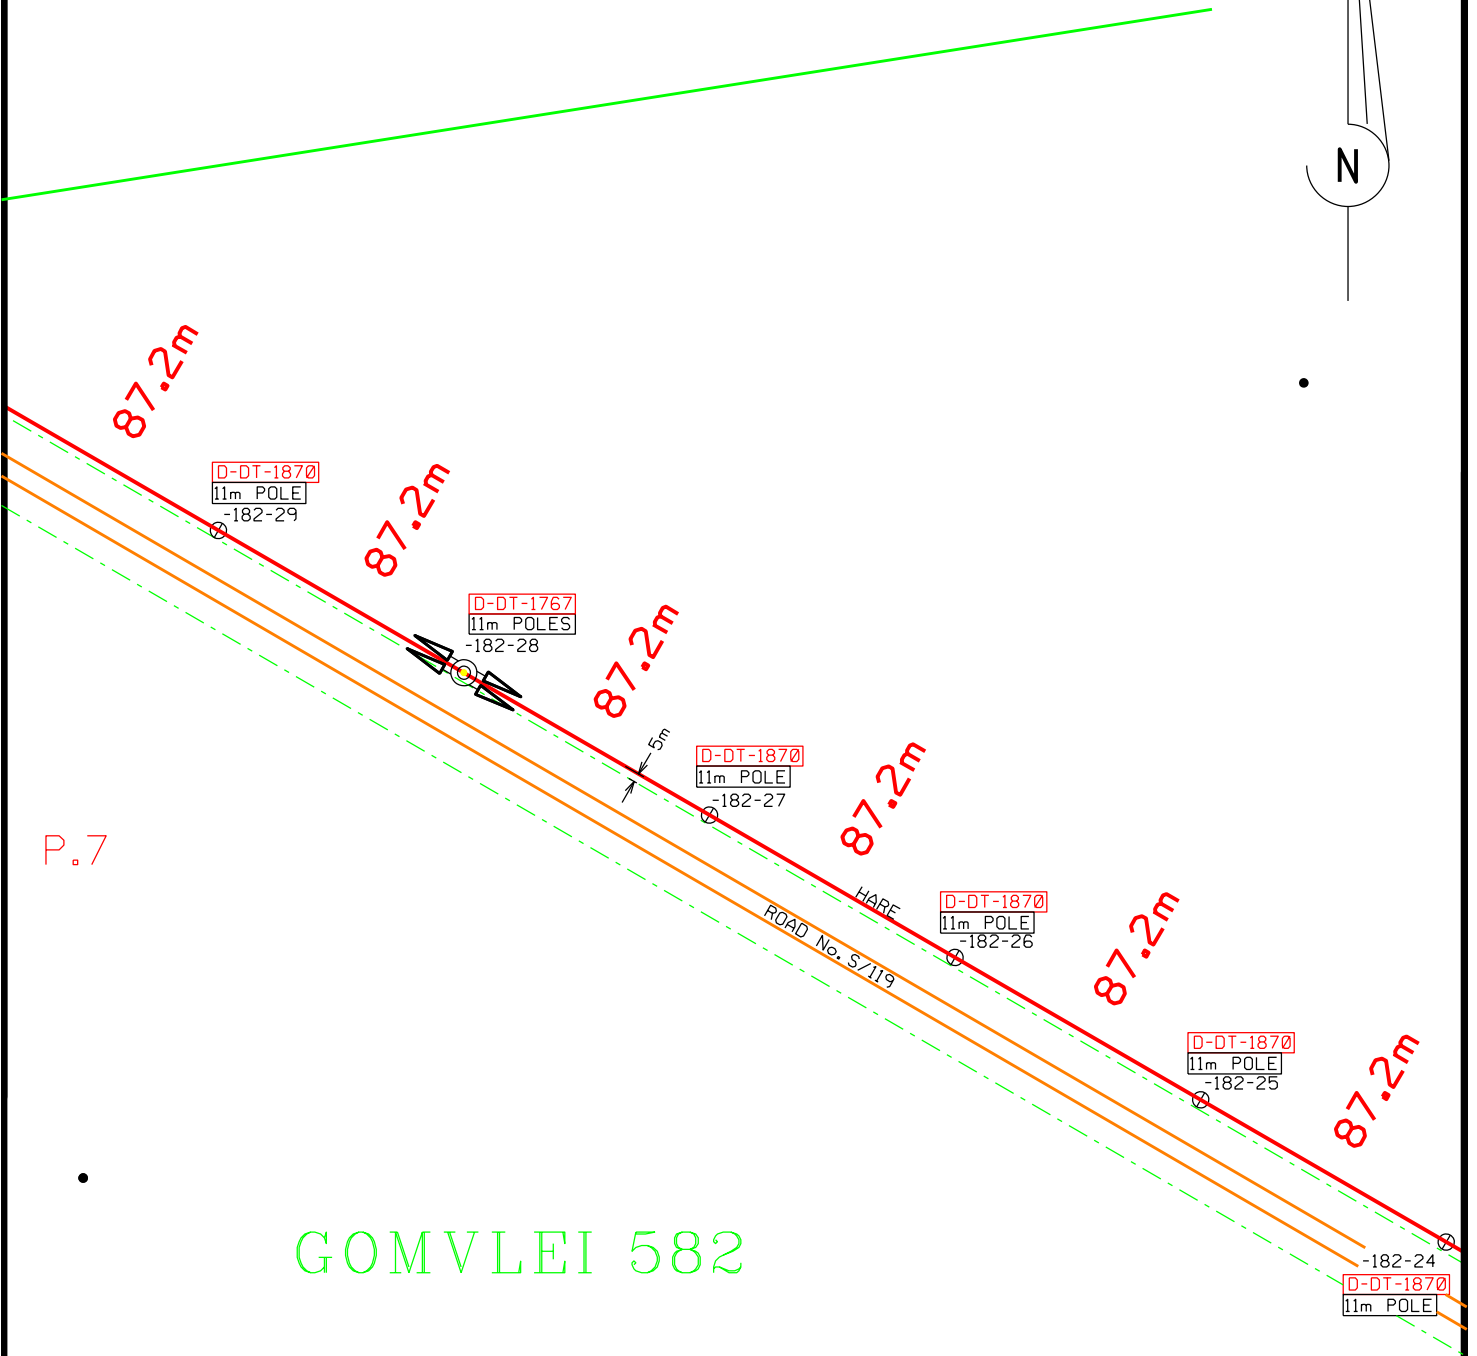


DEELFONTEIN 86

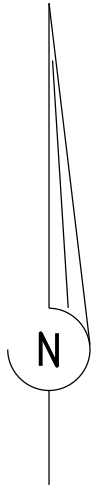

87.2m

87.2m

87.2m

87.2m

87.2m

87.2m

D-DT-1870
11m POLE
-182-29

D-DT-1767
11m POLES
-182-28

D-DT-1870
11m POLE
-182-27

D-DT-1870
11m POLE
-182-26

D-DT-1870
11m POLE
-182-25

D-DT-1870
11m POLE
-182-24

5m

ROAD No. S/119
HARE

P.7

GOMVLEI 582

P.5